

Hull Report No. 11,551



- "Precursor" -

MIDSHIP SECTION OF AN IRON SAILING VESSEL

SCALE $\frac{1}{2}$ " = ONE FOOT

DIMENSIONS

LENGTH ON DECK	80' 0"
BREADTH "	20' 0"
DEPTH TOP OF KEEL	11' 6"

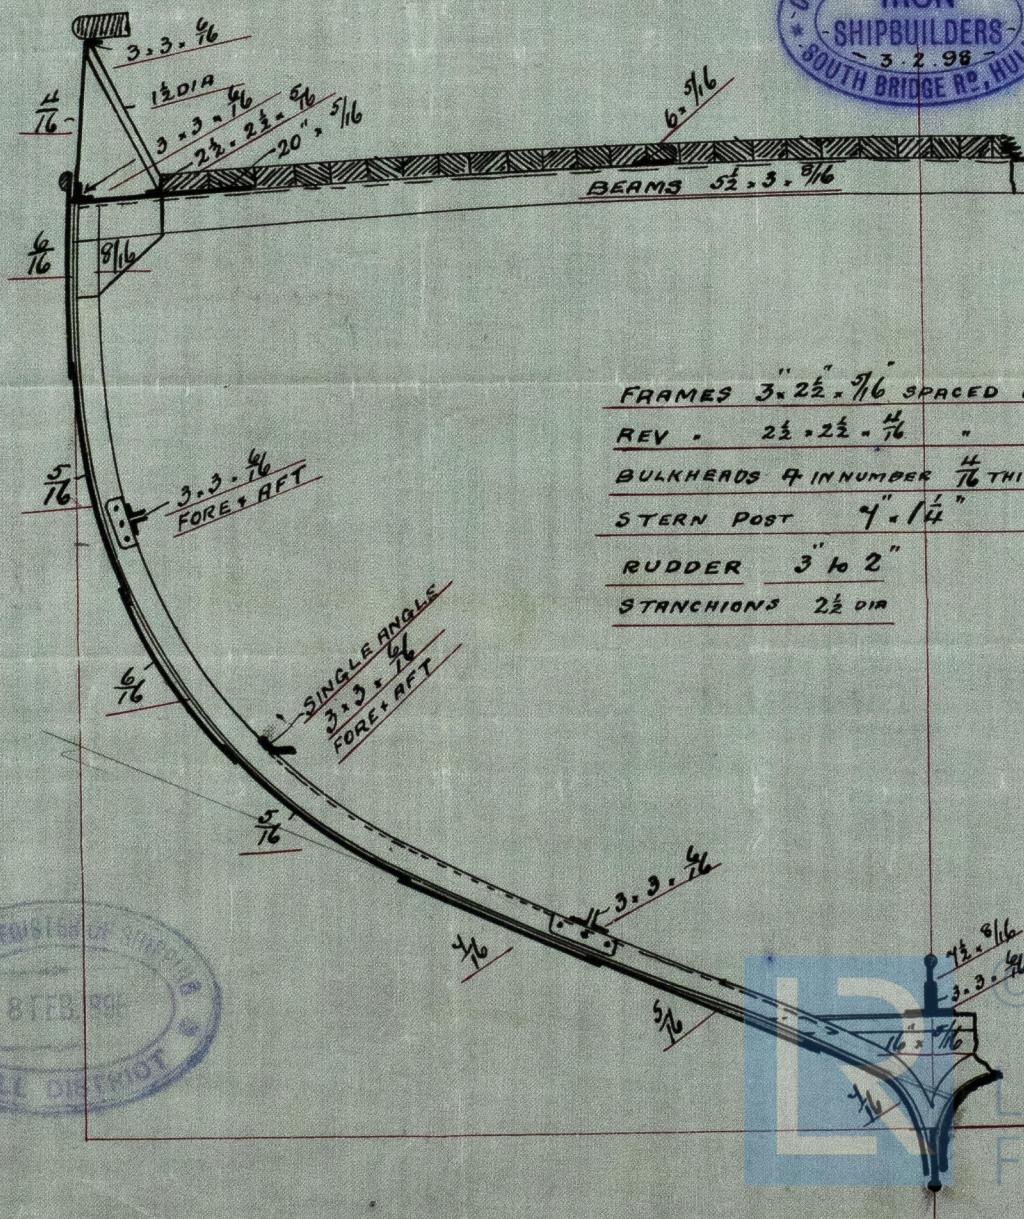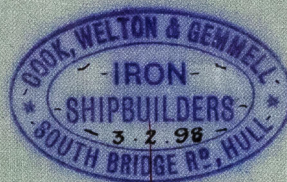

FRAMES $3 \times 2\frac{1}{2} \times \frac{7}{16}$ SPACED 18' APART


REV. $2\frac{1}{2} \times 2\frac{1}{2} \times \frac{7}{16}$ " " " TO TURN OF BILGE

BULKHEADS 7 IN NUMBER $\frac{7}{16}$ THICK STIFFENED AS PER RULE

STERN POST $4 \times 1\frac{1}{4}$ "

RUDDER 3×2 "

STANCHIONS $2\frac{1}{2}$ DIA

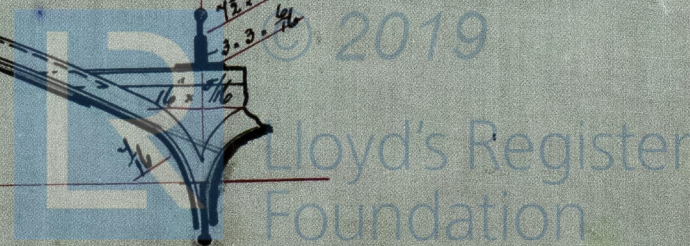

HULL415-0087