


Nº 4226

ALL HOLES DRILLED IN POSITION.

PLATES 28 TO 32 TONS TENSILE

BUTTSTRAIS $1\frac{1}{16}$ " THICK.

ALL 1³/₁₆" HOLES

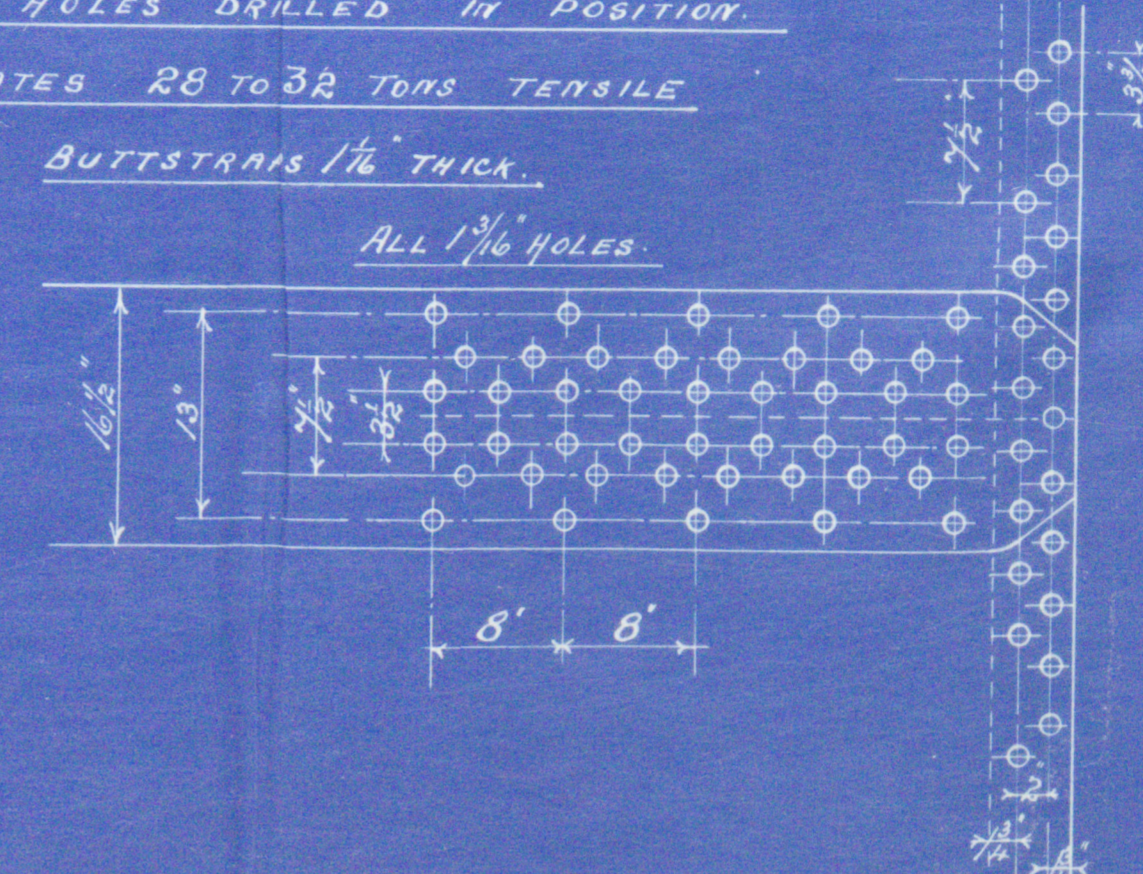

HEATING SURFACE. 1042 $\frac{1}{2}$

G RATE AREA. 30 $\frac{1}{2}$

Messrs Riley Bros Lim.
Boiler No 4226

for
Steam Trawler "Fulmar"
Working Press 200 lbs.



No.	4554
LLOYD'S TEST	
400	lbs.
30.12.10 - W.M.	

Kid Report No 6606

HVL 426-0151



© 2020

Lloyd's Register
Foundation