


Position

789

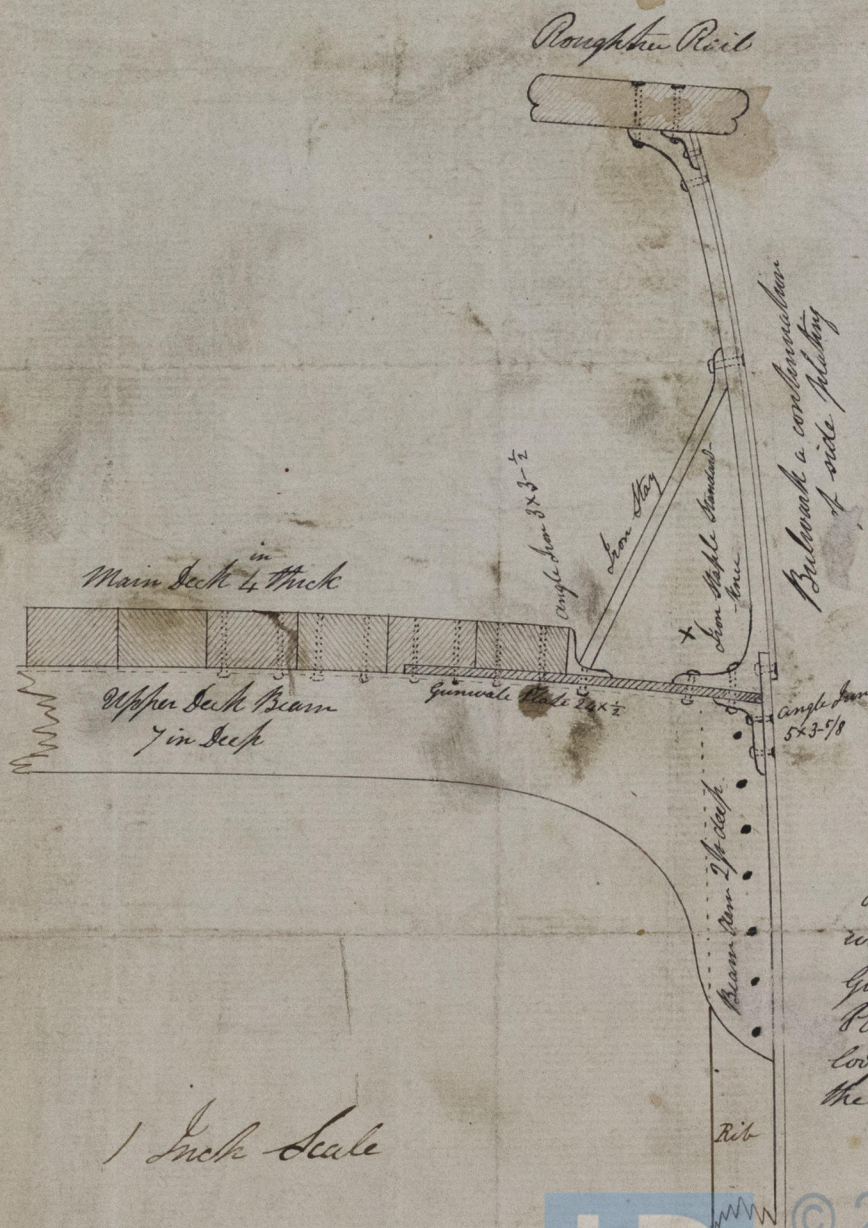

* Iron Staple Knee having double lugs at Gunwale Plate besides the cam.

The Scupper Holes are made on a level with the Topside of Gunwale Plate, & she has Port Holes as well & no lodgement for water above the Gunwale Plate.

1 Inch Scale



© 2021

Lloyd's Register Foundation

IRON 498 - 0006