

Midship Section


J. I. Farnie

Length Lloyd --- 132^{ft} 5ⁱⁿ

Breadth moulded --- 22' 3"

Depth top of Keel } --- 12' 10"

Half girth --- 20' 5"

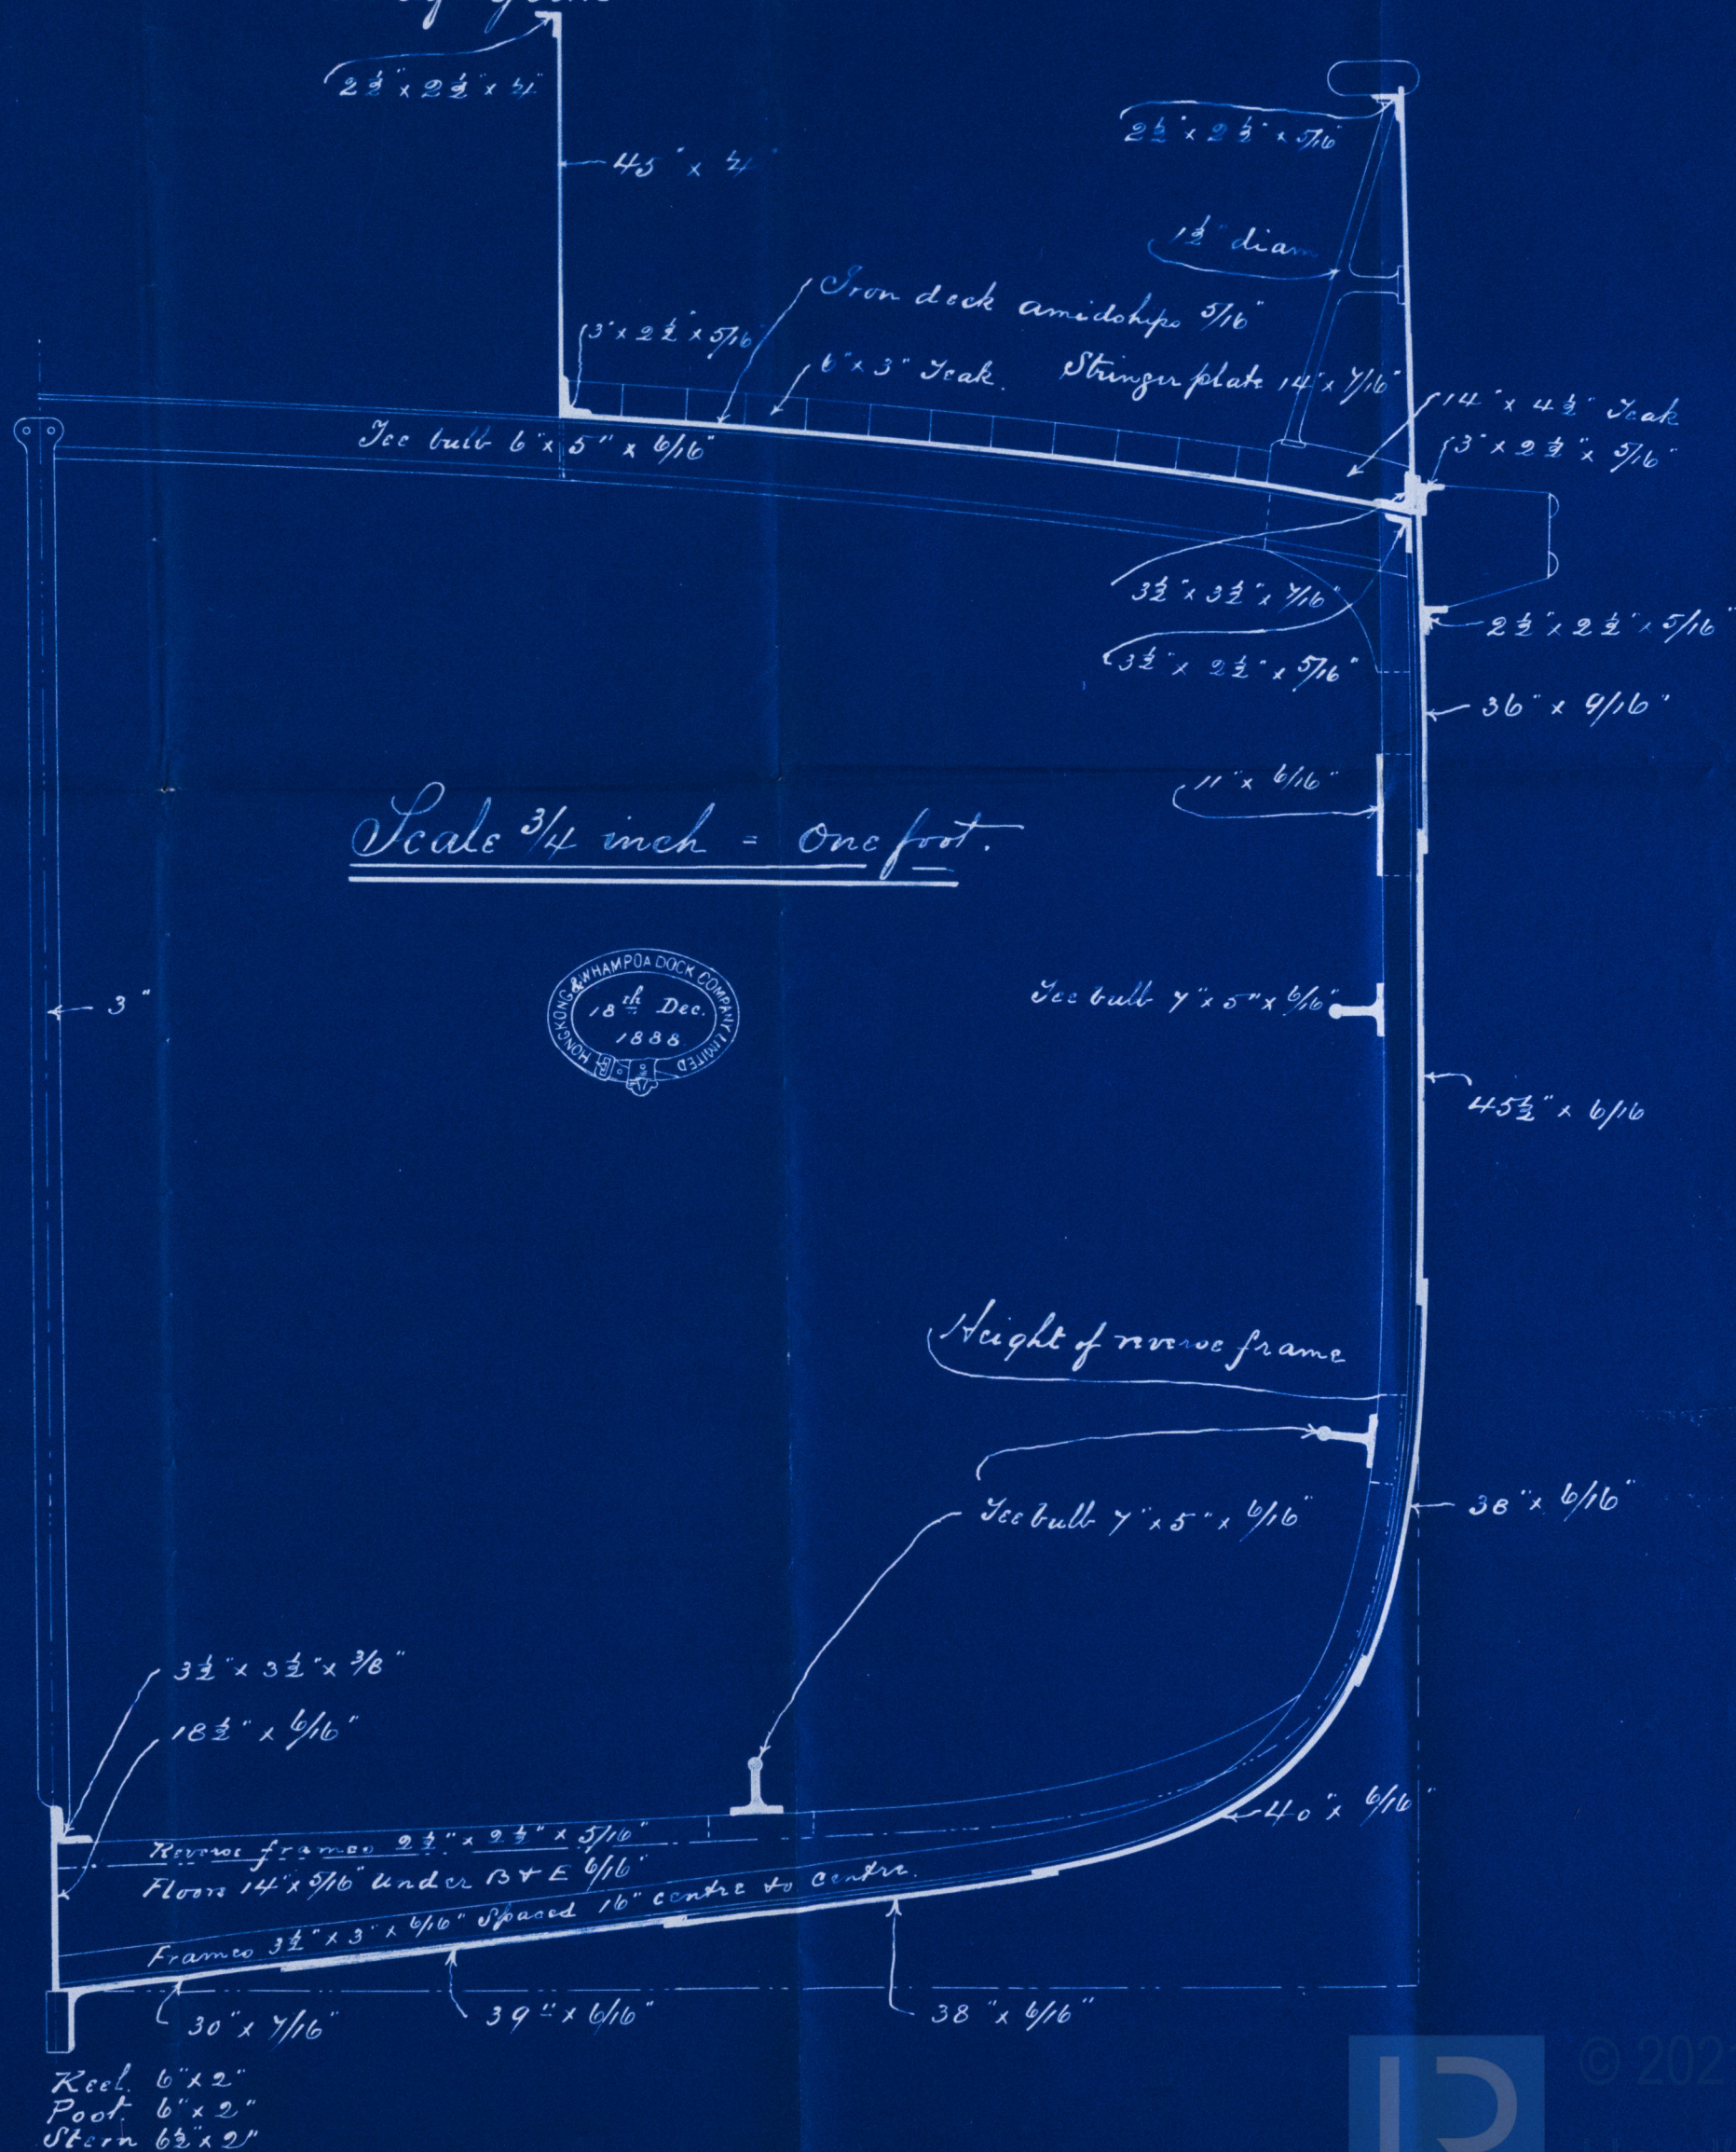

© 2021
Lloyd's Register
Foundation