


YARD
DRAWING

221

1710 Iron

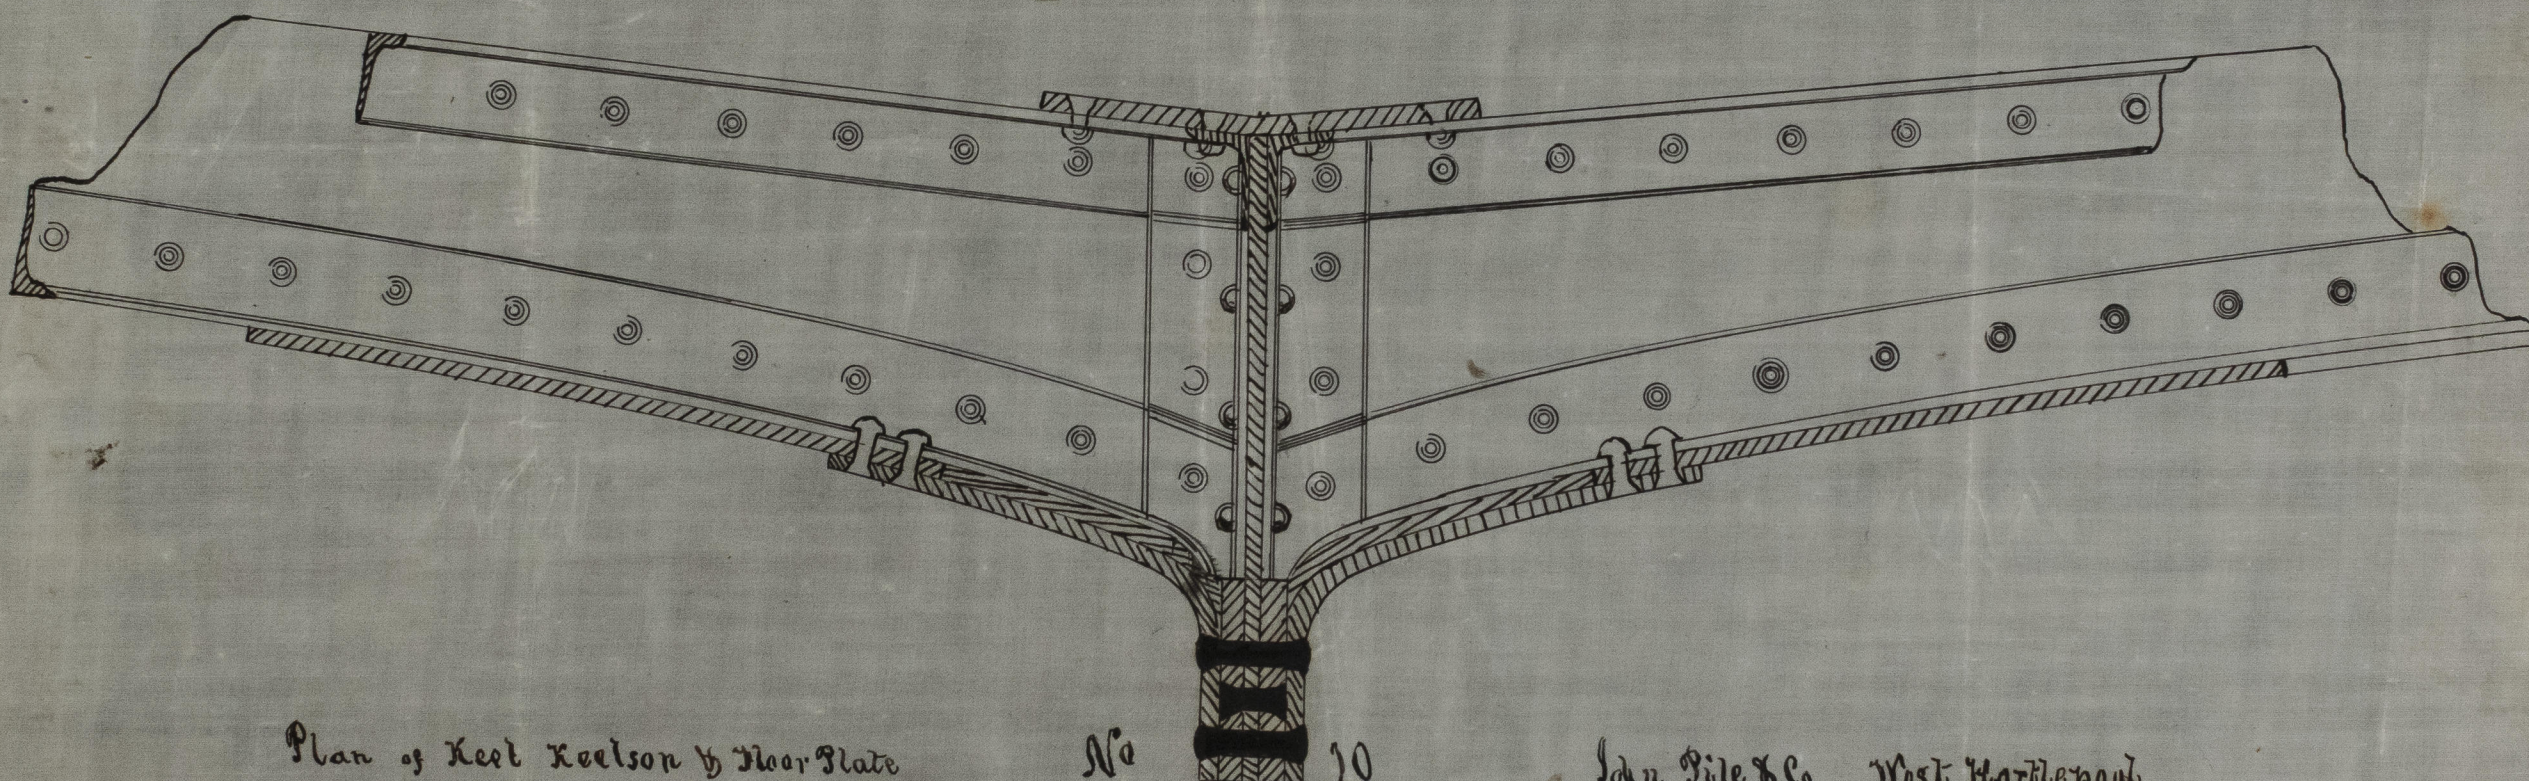

Plan of Keel Keelson & Floor Plate
Scale 1 1/2 Inches to the foot

No 10
Iron Steam Ship

John Pile & Co West Hartlepool
"Admiral Micaelis"



© 2021
Lloyd's Register
Foundation

IRON 498-0047