


Midship Section of
Iron Screw Steamer "Marsella"

1829 Iron.

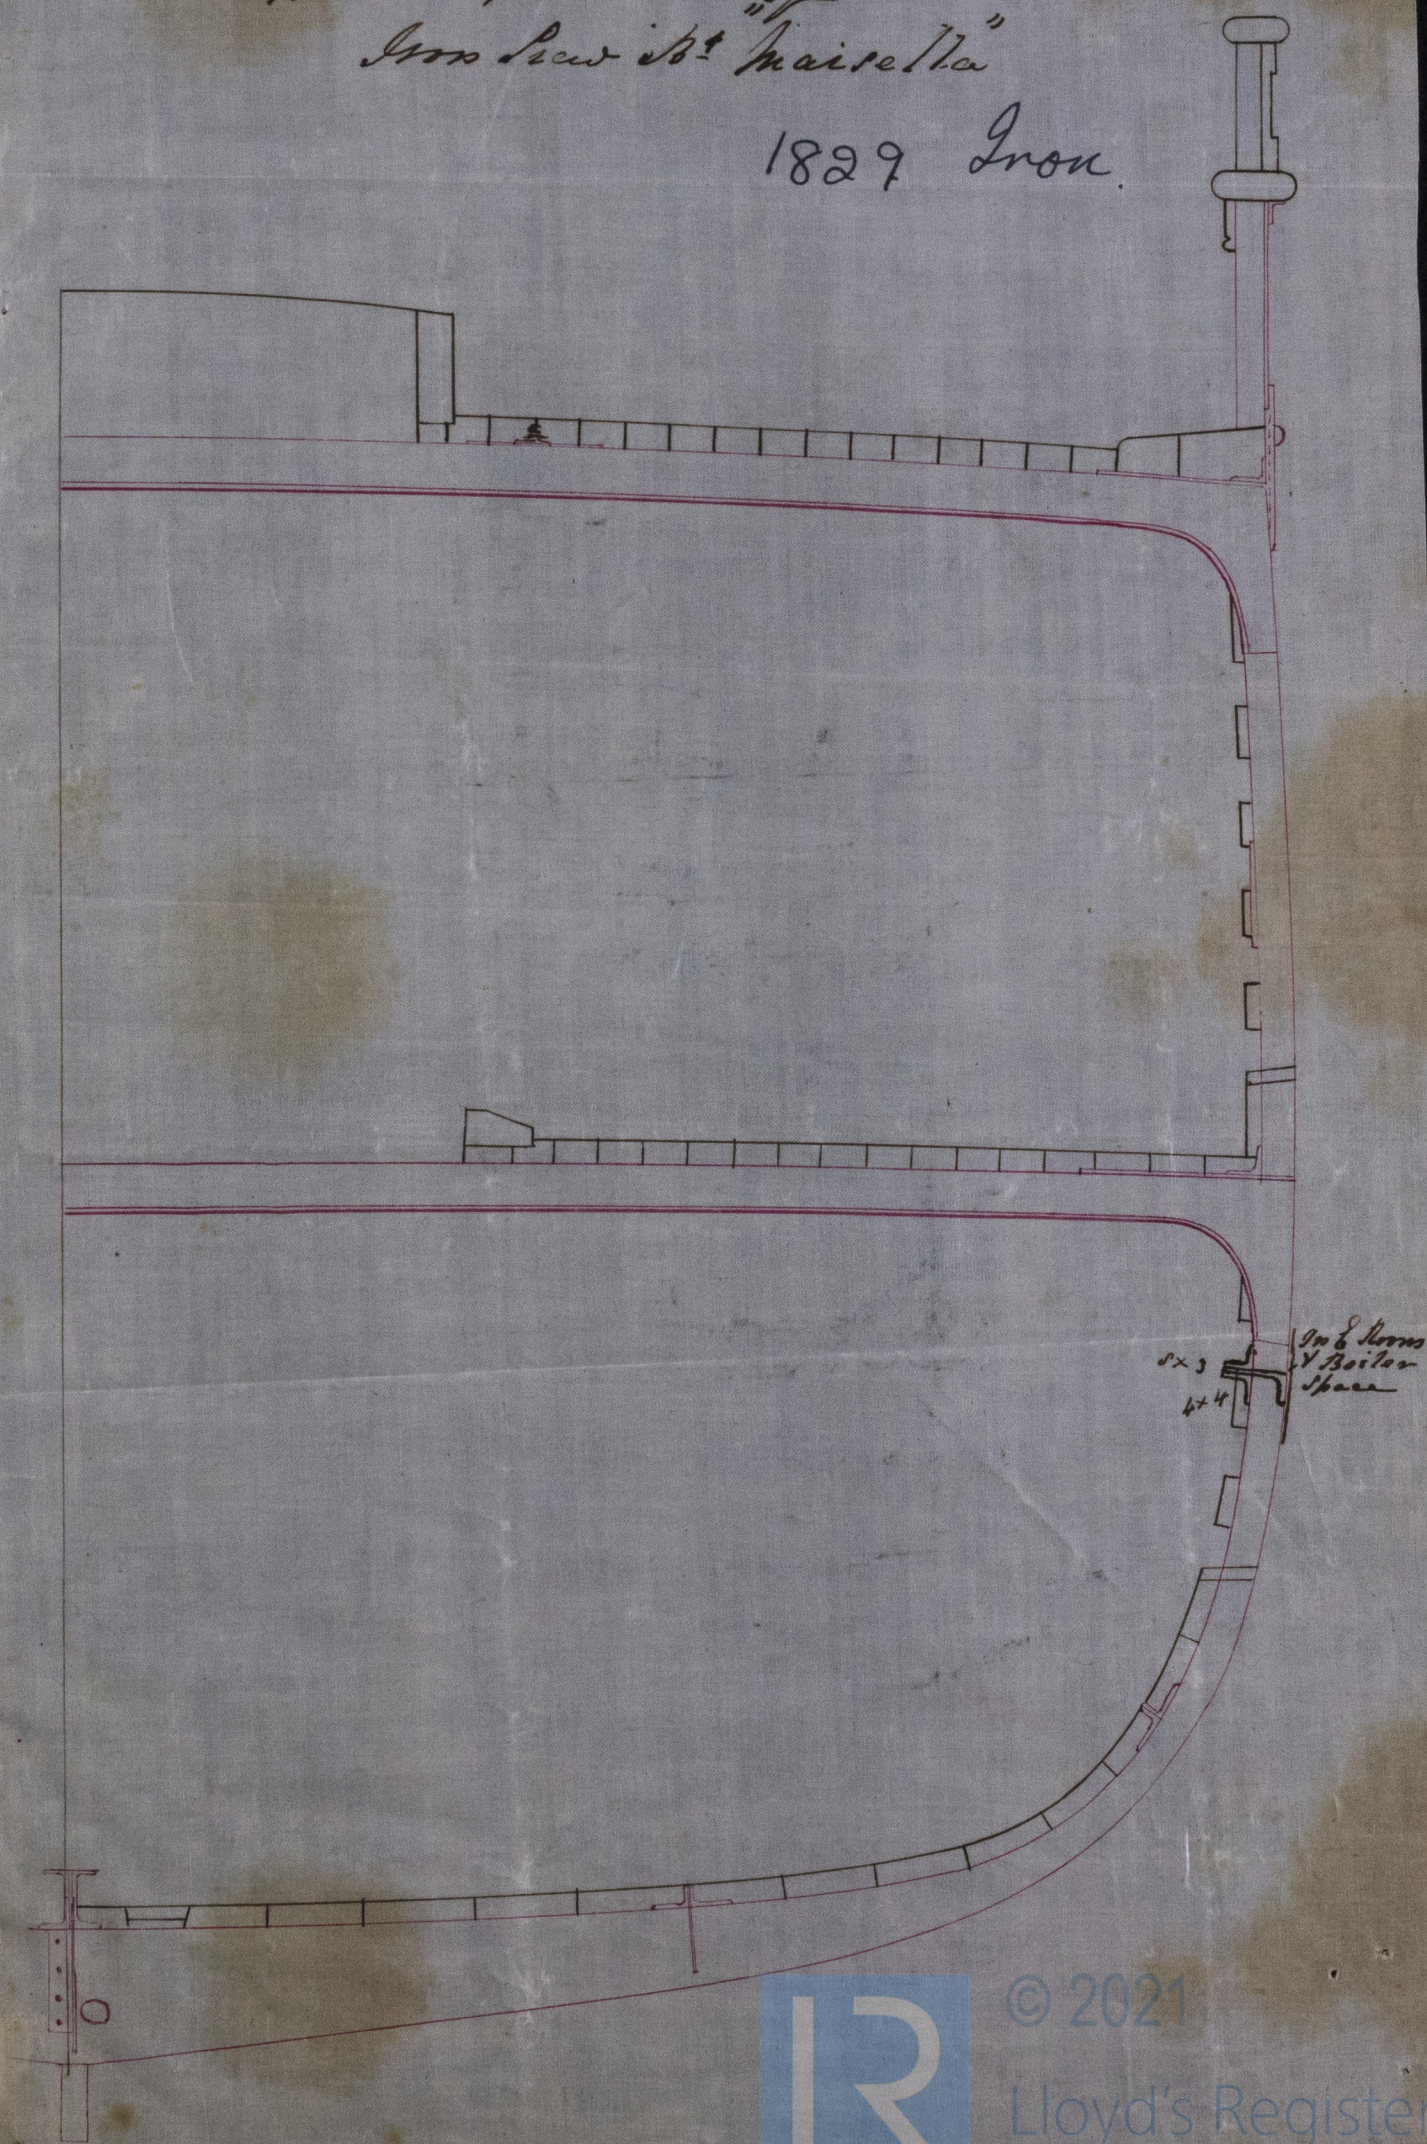

© 2021

Lloyd's Register
Foundation

IRON 498-0060