


2641 Lm

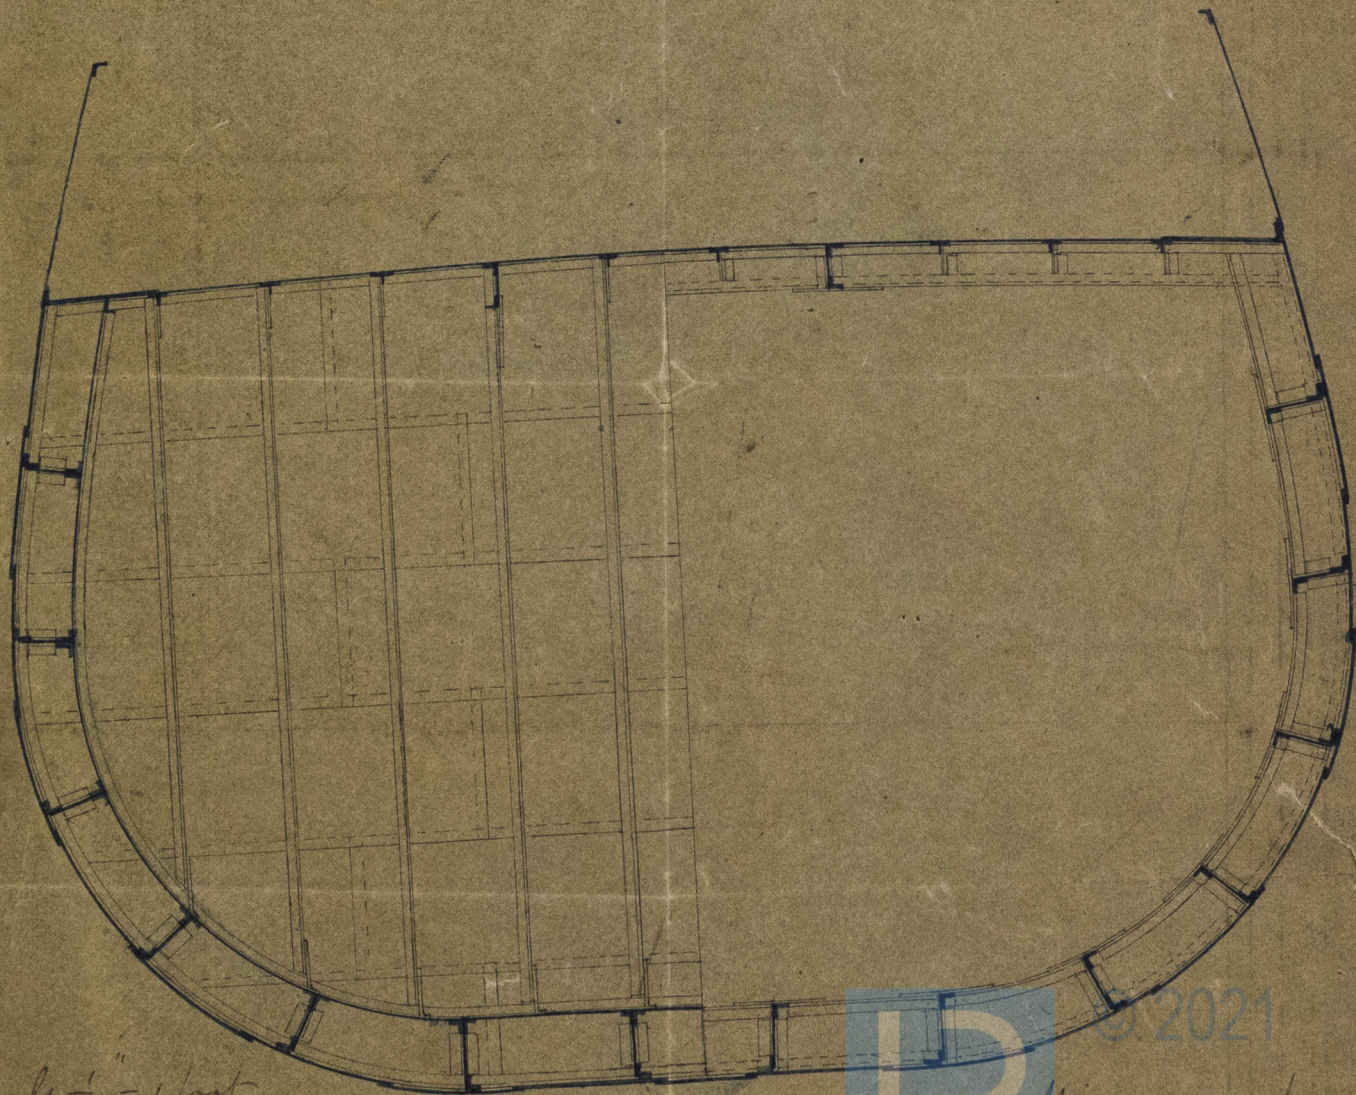

Scale $\frac{1}{4}$ " = 1 foot

Transverse section of Annette
showing construction of ship

© 2021
Midwest Iron Works
Foundation

IRON 498-0137