

Length between Perpendiculars 272 feet
 Beam moulded 24 " "
 Depth 13.4


400 Tons G. A. I.

2683 Lm

N° 42 AND 43 MIDSHIP SECTION

SCALE $\frac{1}{4}$ ins per 1 foot

July 10th 1861 Recd. 1/16

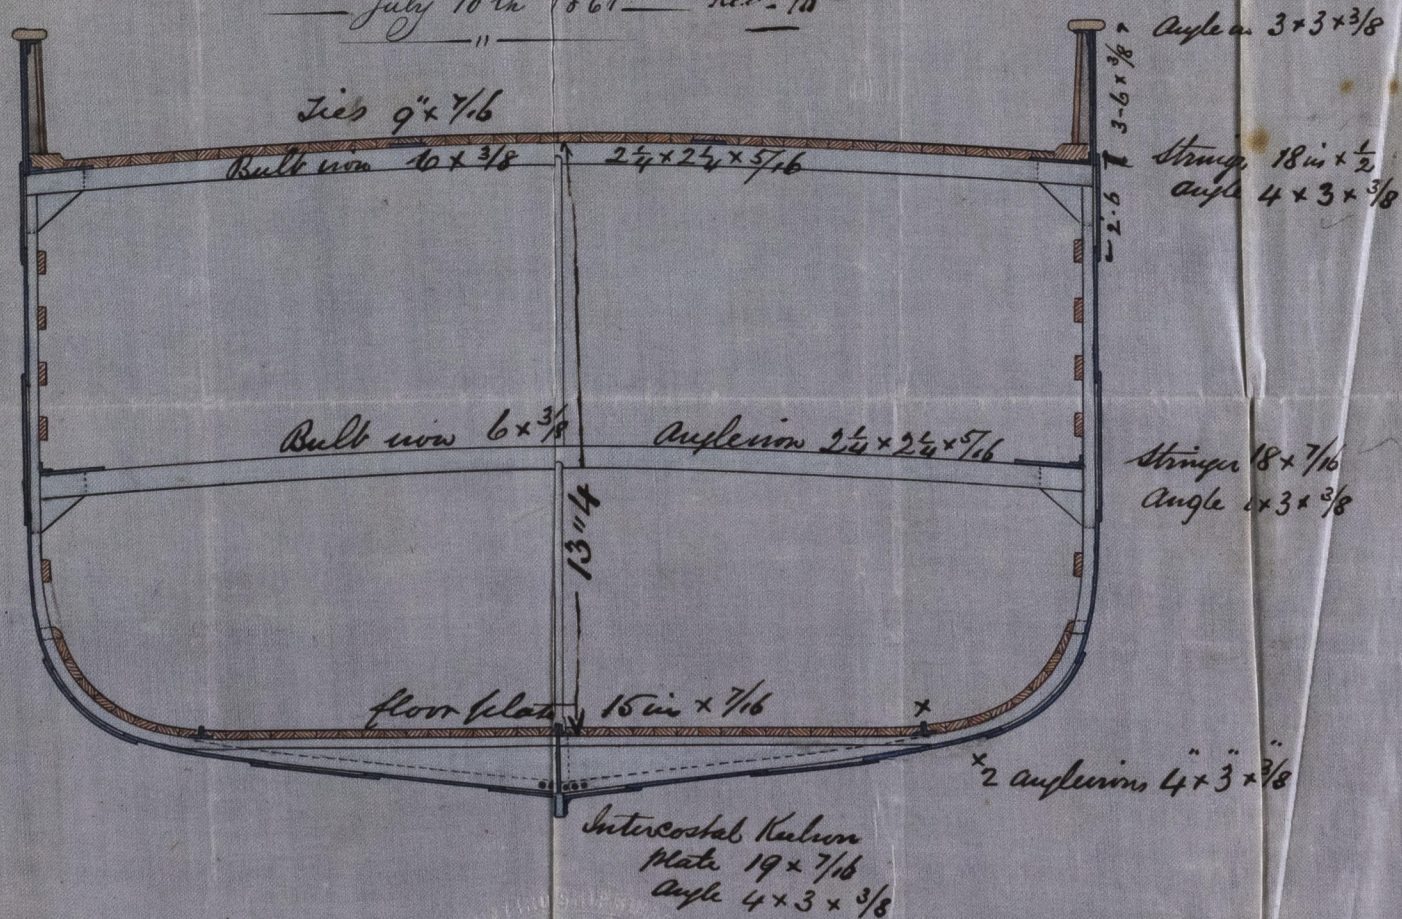

IRON 498-0138



© 2021

Lloyd's Register Foundation

Hebburn Quay