
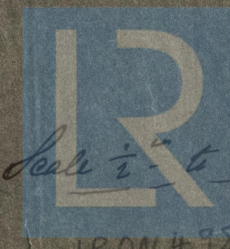


2862 Iron
Midship Section of Ship
590 Tons
"capsules"

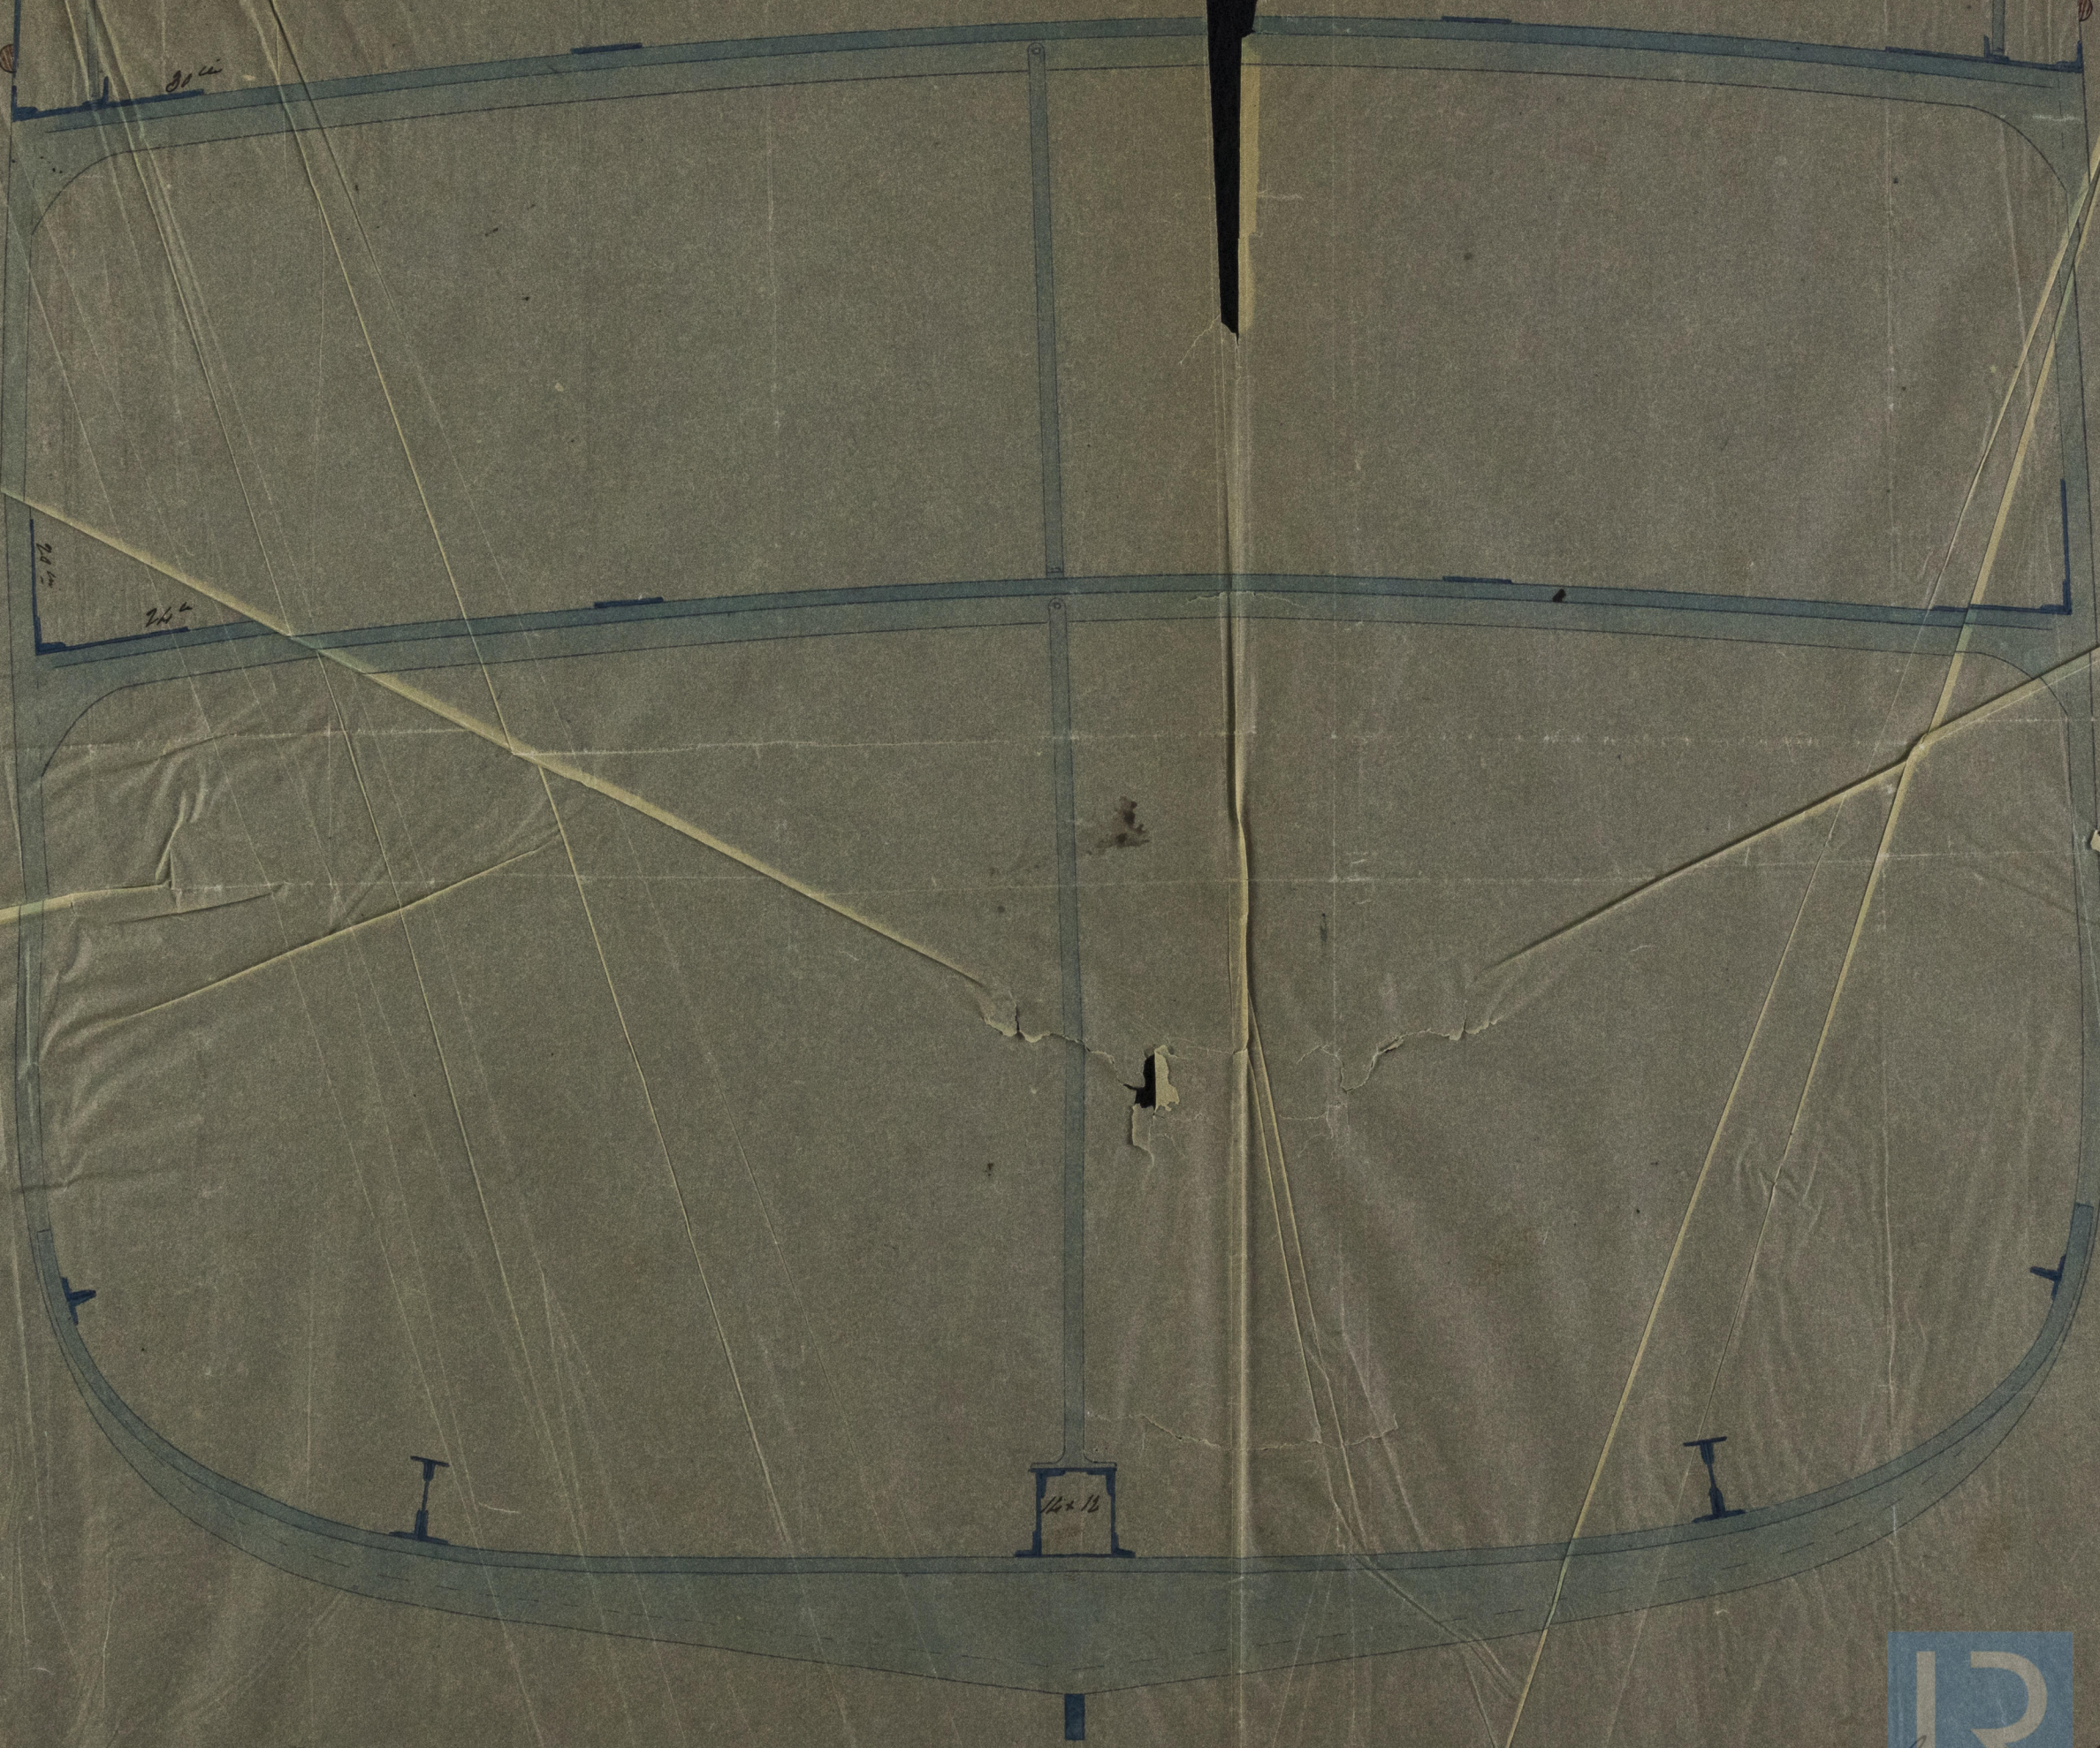

© 2021

Lloyd's Register
Foundation