

ms


3021. Iron

cut

Scale $\frac{1}{2}$ inch to a Foot.


Rev 28/1/63

HA

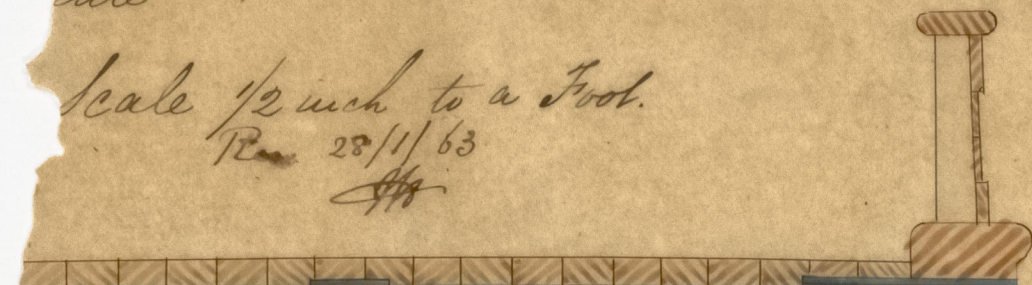

$2\frac{1}{2} \times 2\frac{1}{2} \times \frac{9}{16}$

Angle iron on do. $2\frac{1}{2} \times 2\frac{1}{2} \times \frac{9}{16}$
every alternate frame

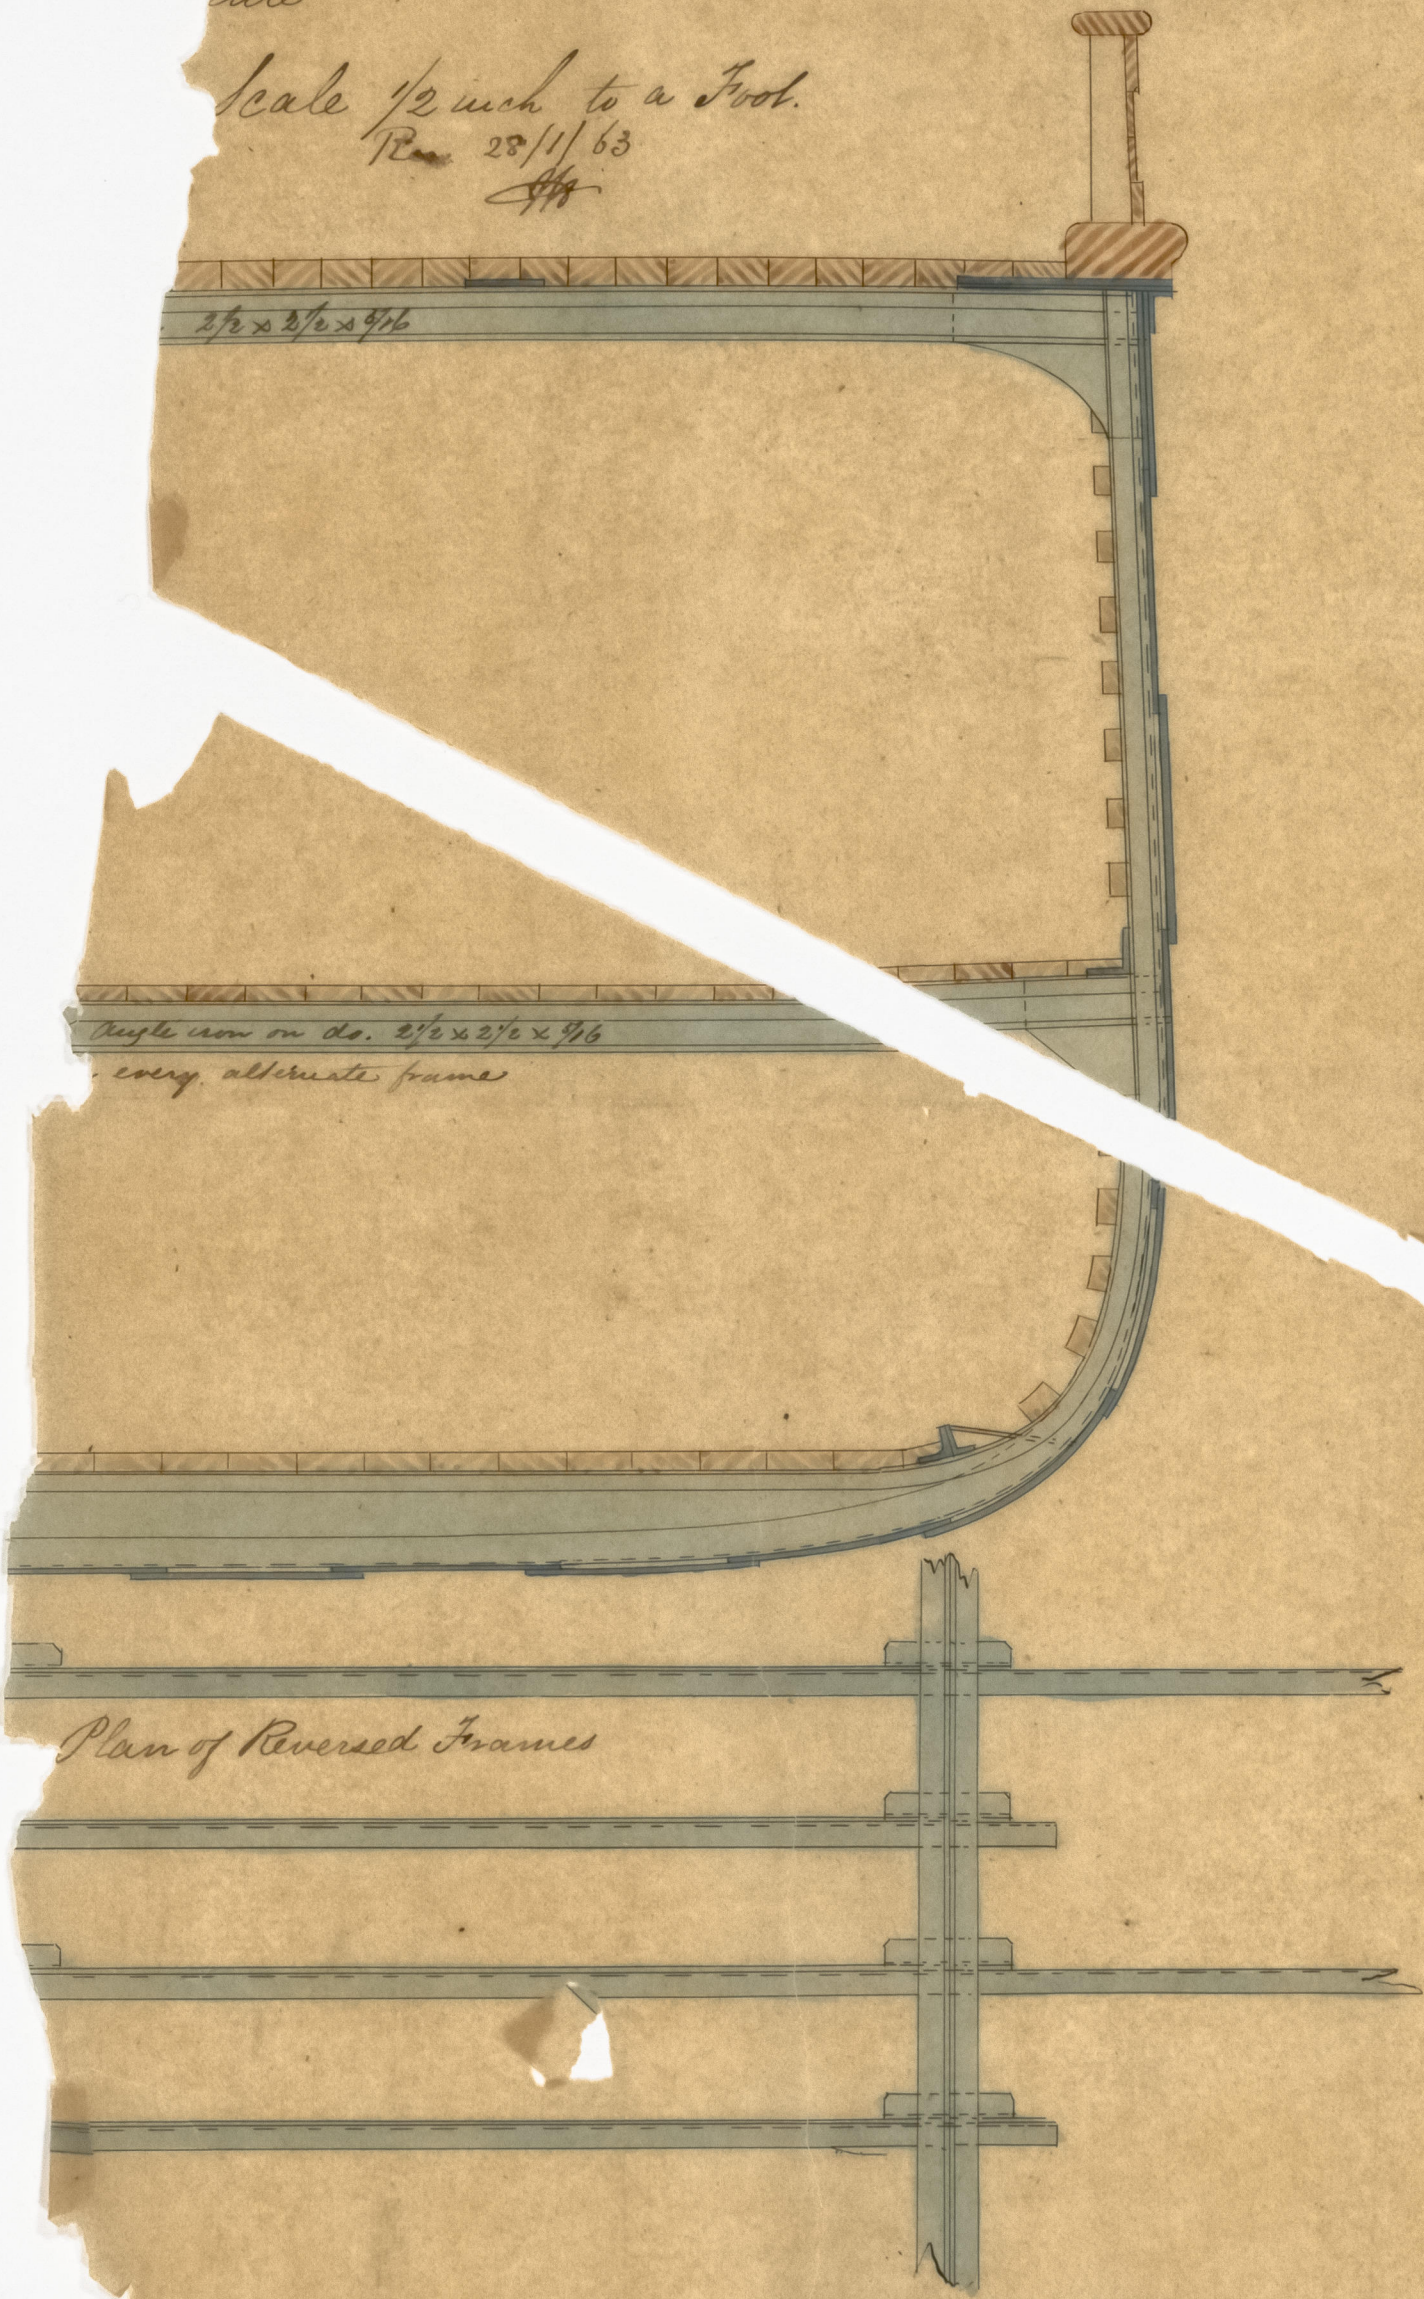

Plan of Reversed Frames



© 2021

RON 478-0186

Lloyd's Register
Foundation