


Breath - - 24 - 6

Depth ————— 112 11"

Formage 350

Recd 26/12/62
14-

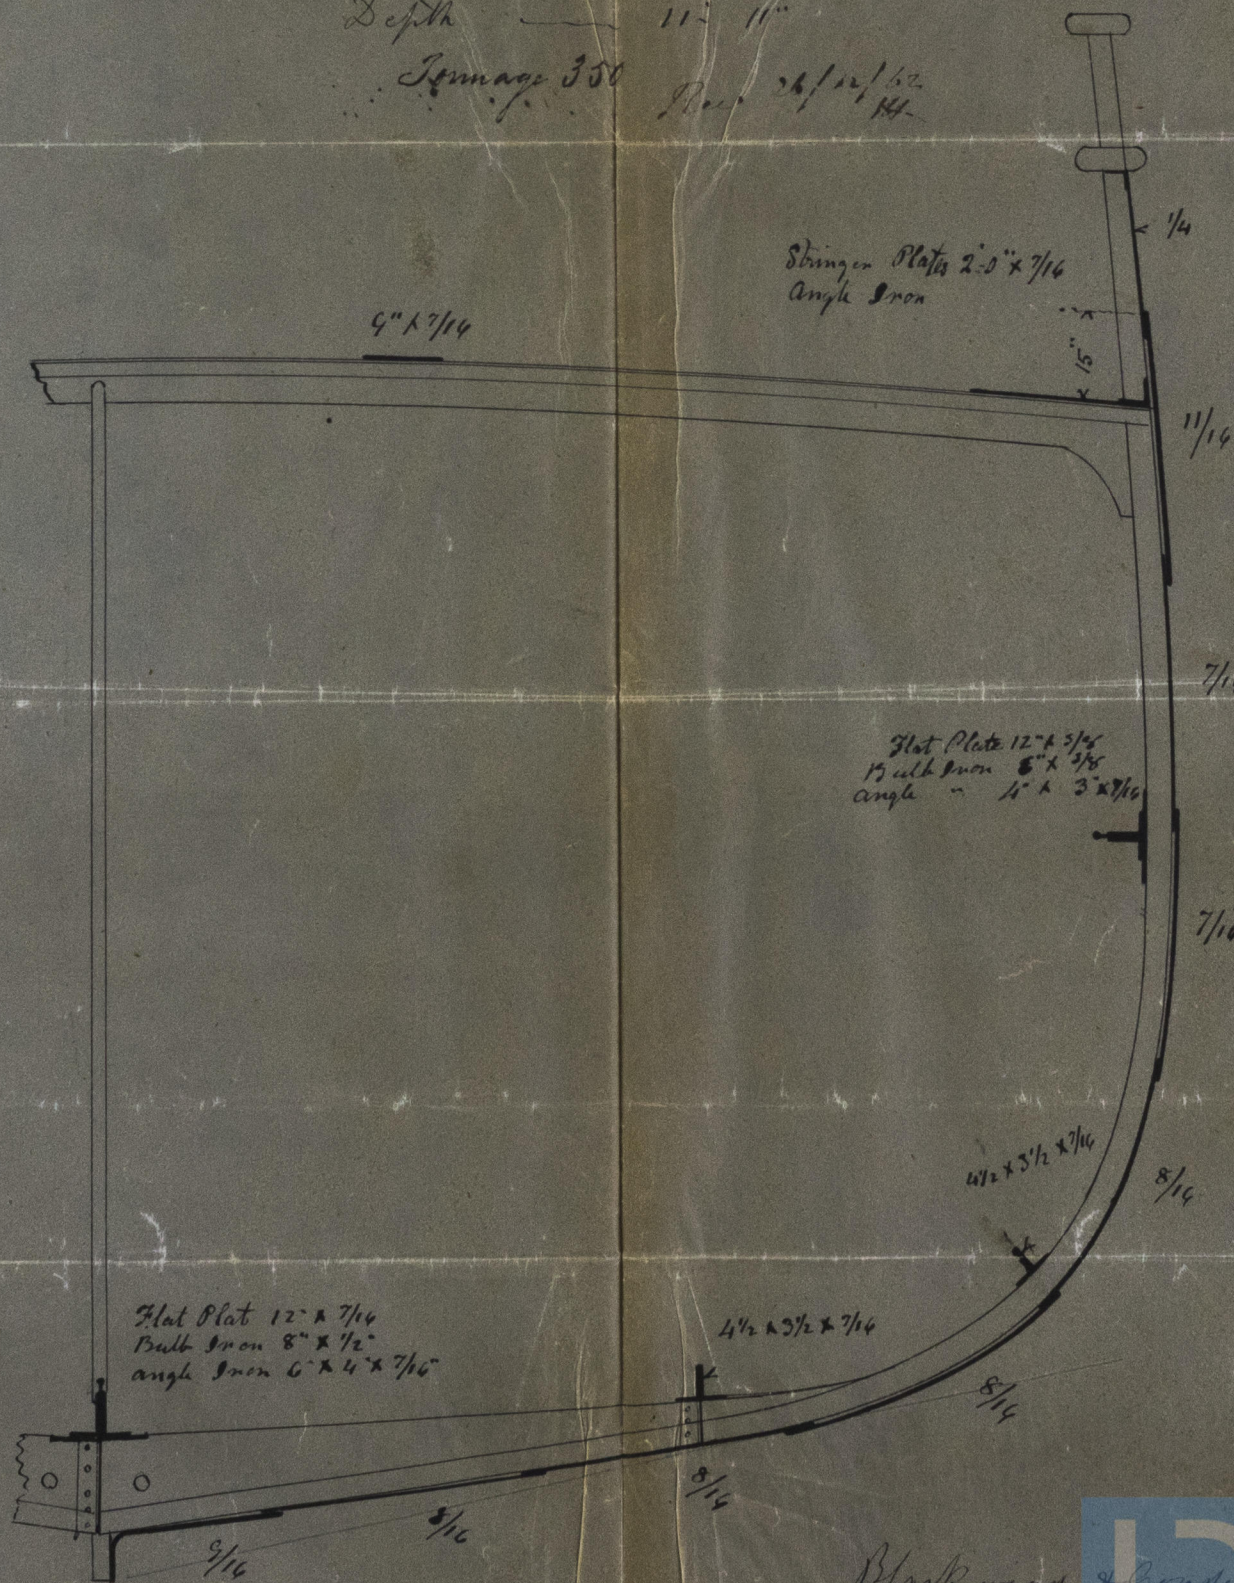

Black wood & Gondor

IRON 498-0233