


HALF MIDSHIP SECTION
 OF
 NEW IRON SHIP
 FOR
 MESSRS FINLAY CAMPBELL & CO
 "Michael Scott"

3011 gms
 1703



8000 - p44m011

0008

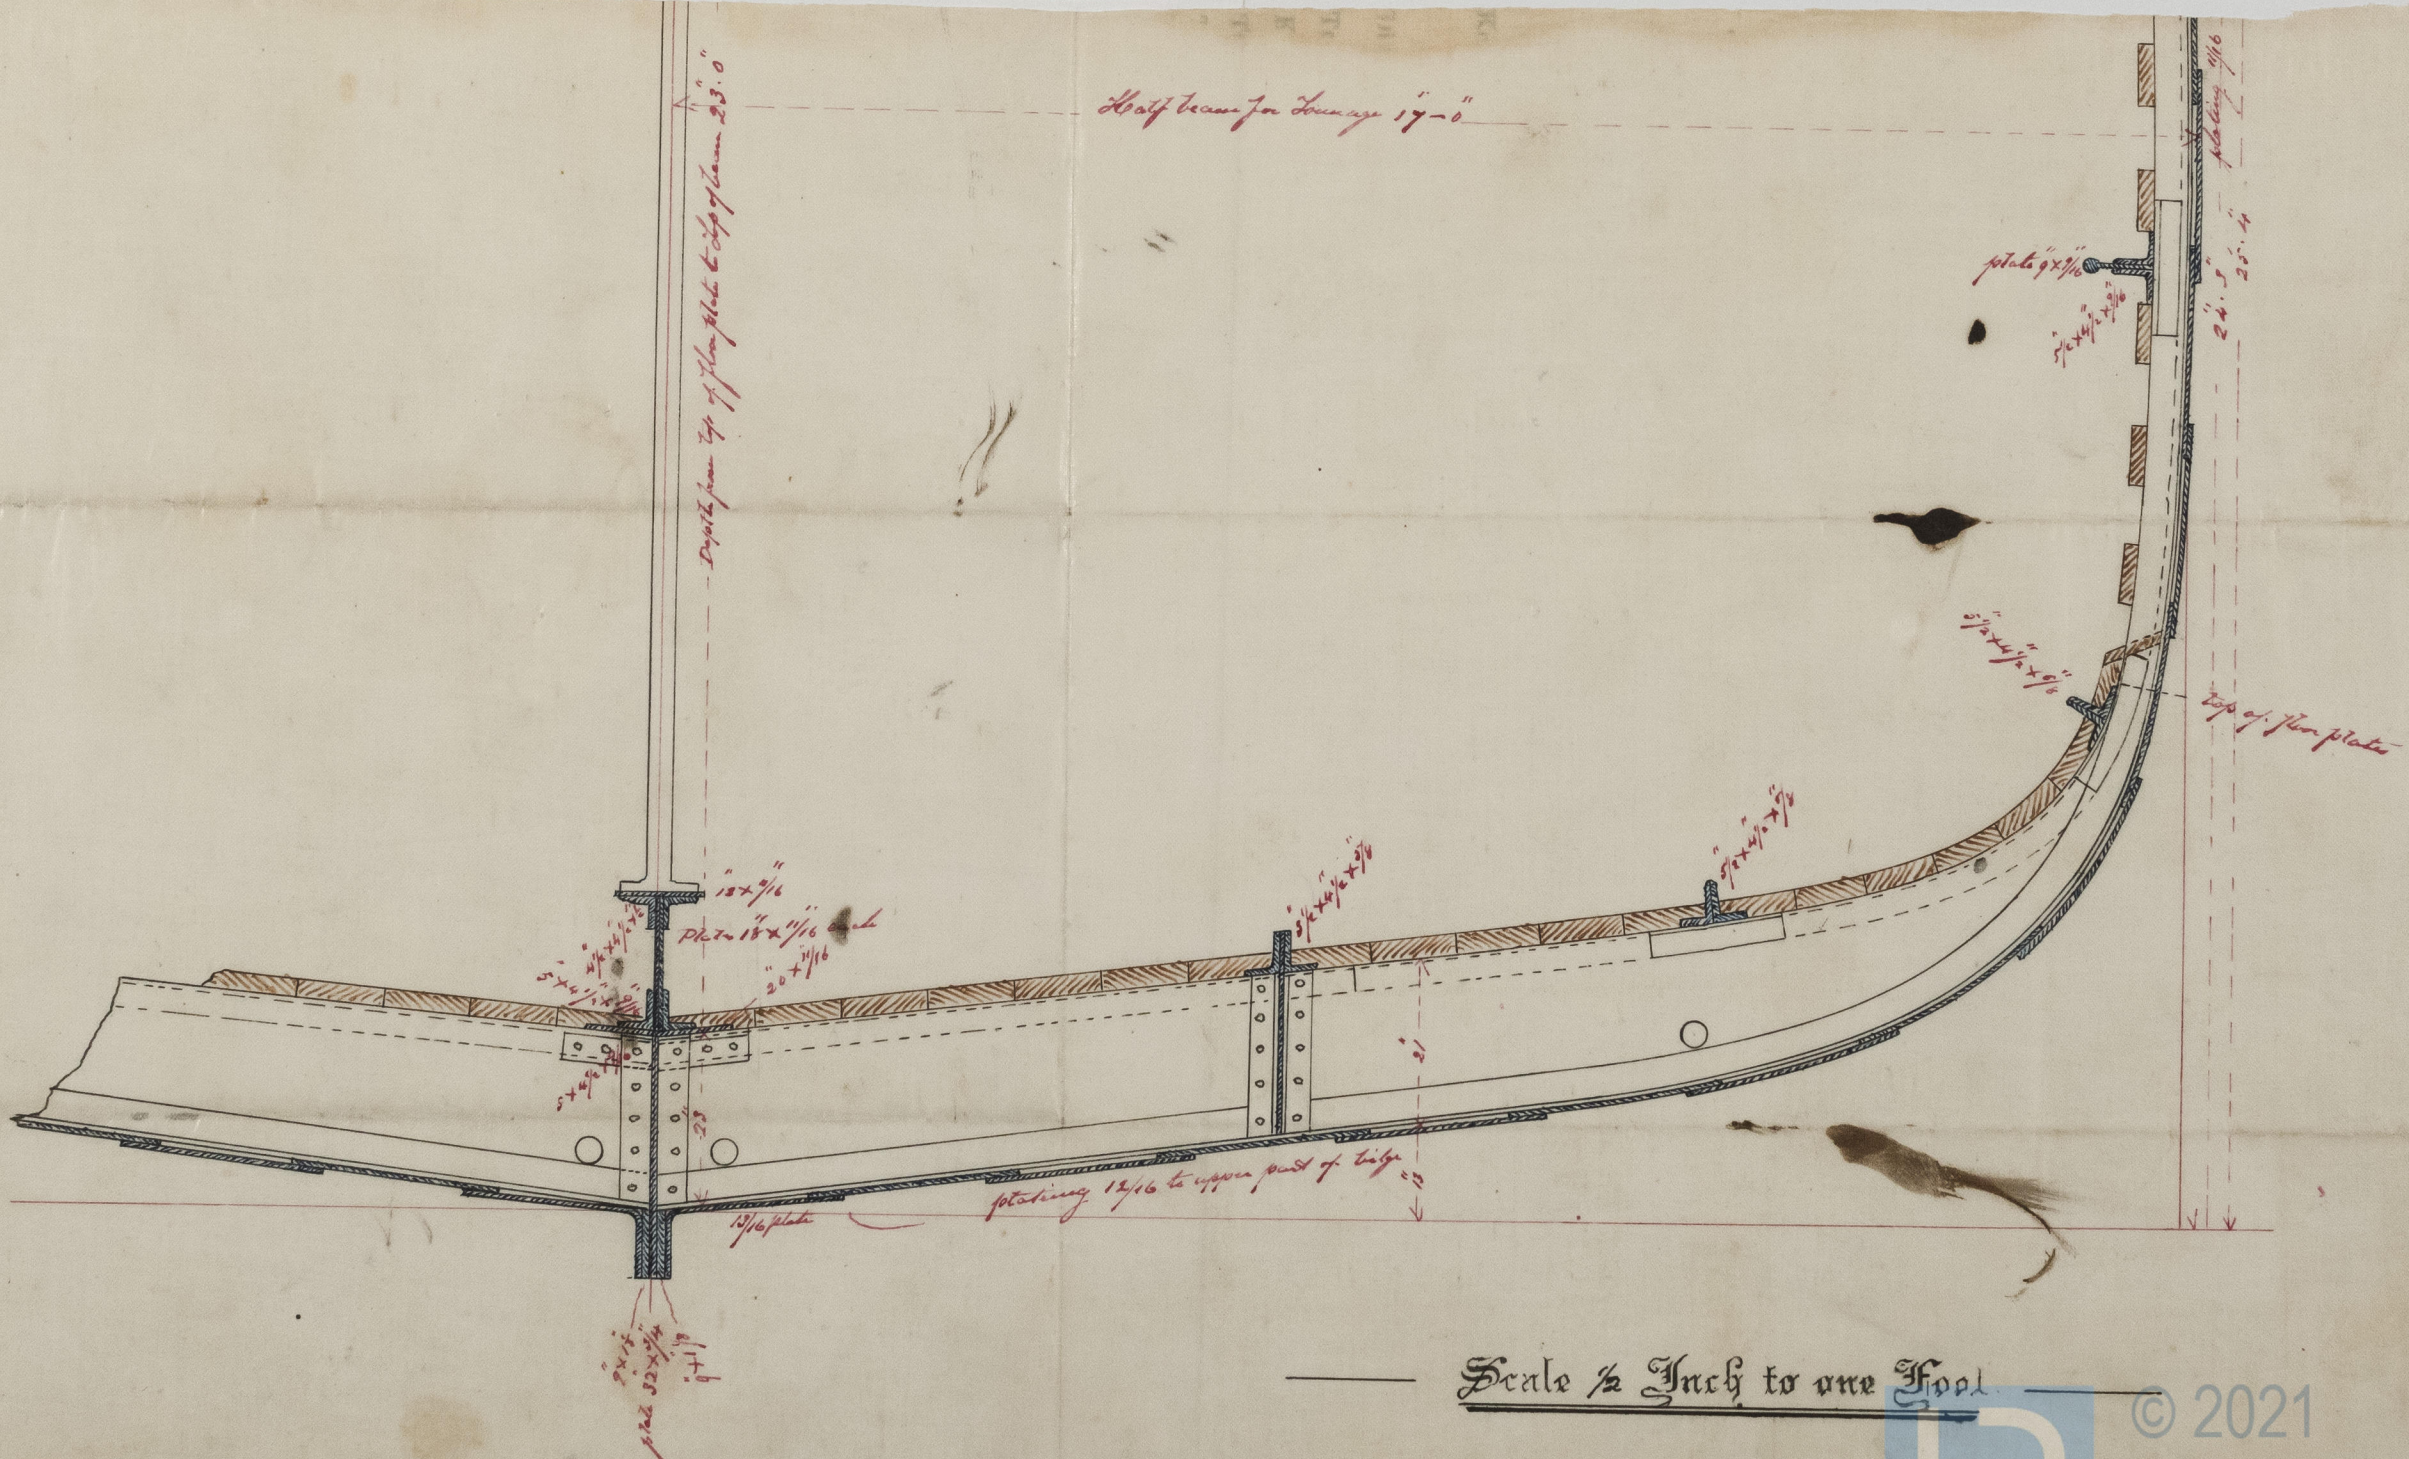

Scale 1/2 Inch to one Foot


IRON 499 -



HALE MIDSHIP SECTION
NEW IRON SHIP
MESSRS. FINLAY CAMPBELL & CO.

3671 Iron

IRON 499-0008

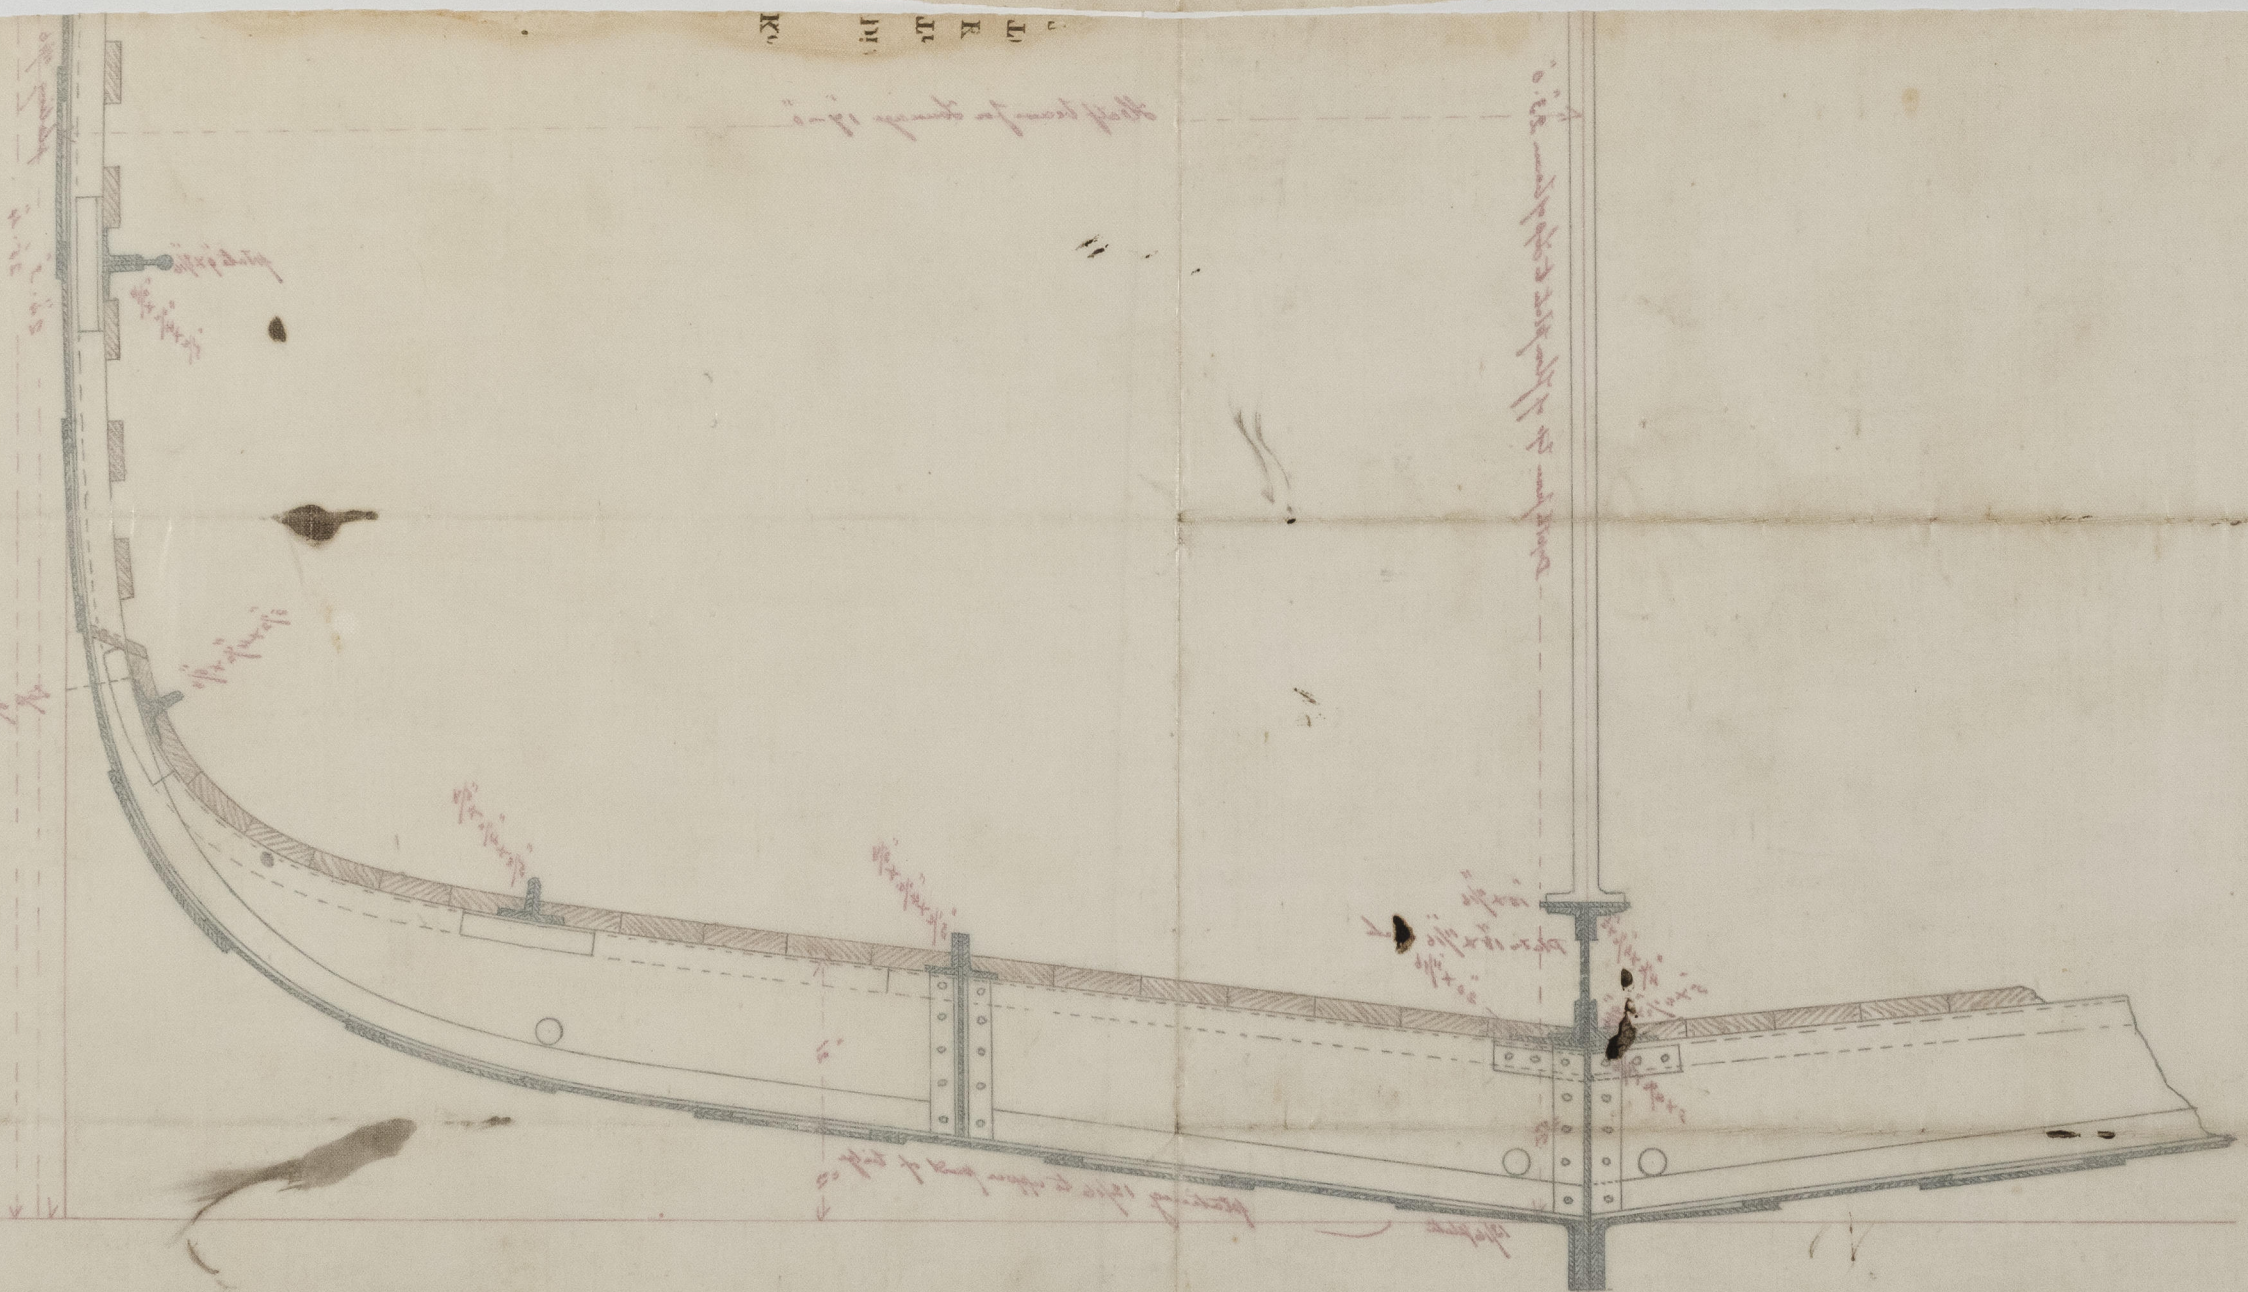

Scale 1/2 inch = 1 foot