




Sketches of Stern & Stern
of the Iron Sailing Ship "Rag"
Scale $\frac{1}{4}$ in = 1 ft.

Thomas Vernon & Son,
Iron Shipbuilders, Engineers &c.
Liverpool
7th Oct. 1864

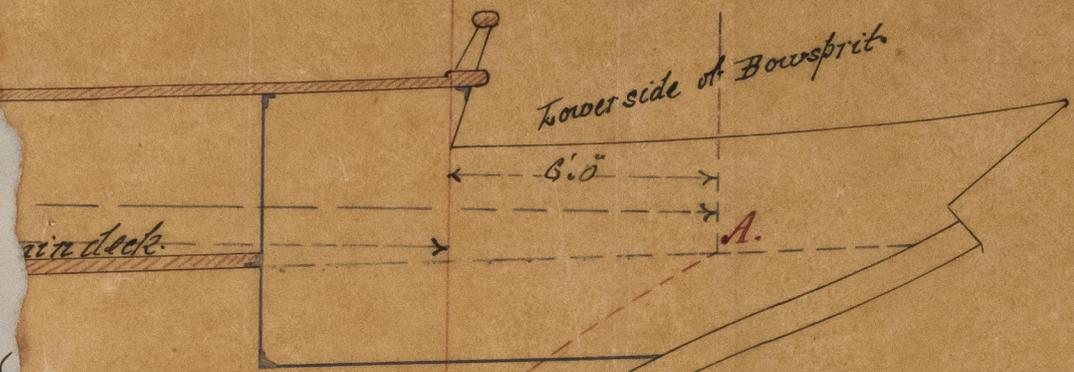

3799

Line of inside of ceiling

Continuation line of ceiling

Section on the line of main deck
Showing
The continuation of the lines of inside of
frames & ceiling giving the forward limit
of the Tonnage Length at the point of
intersection marked A.



© 2021
Lloyd's Register
Foundation

IRON499-0048