

Palmer, Brothers & Co
Newcastle on Tyne

5th May 1864


Midskip Section
of
S.S. No. 158
Scale $\frac{1}{2}$ Inch = One foot.



Dimensions

23-1 x 26.55 x 17

382-1

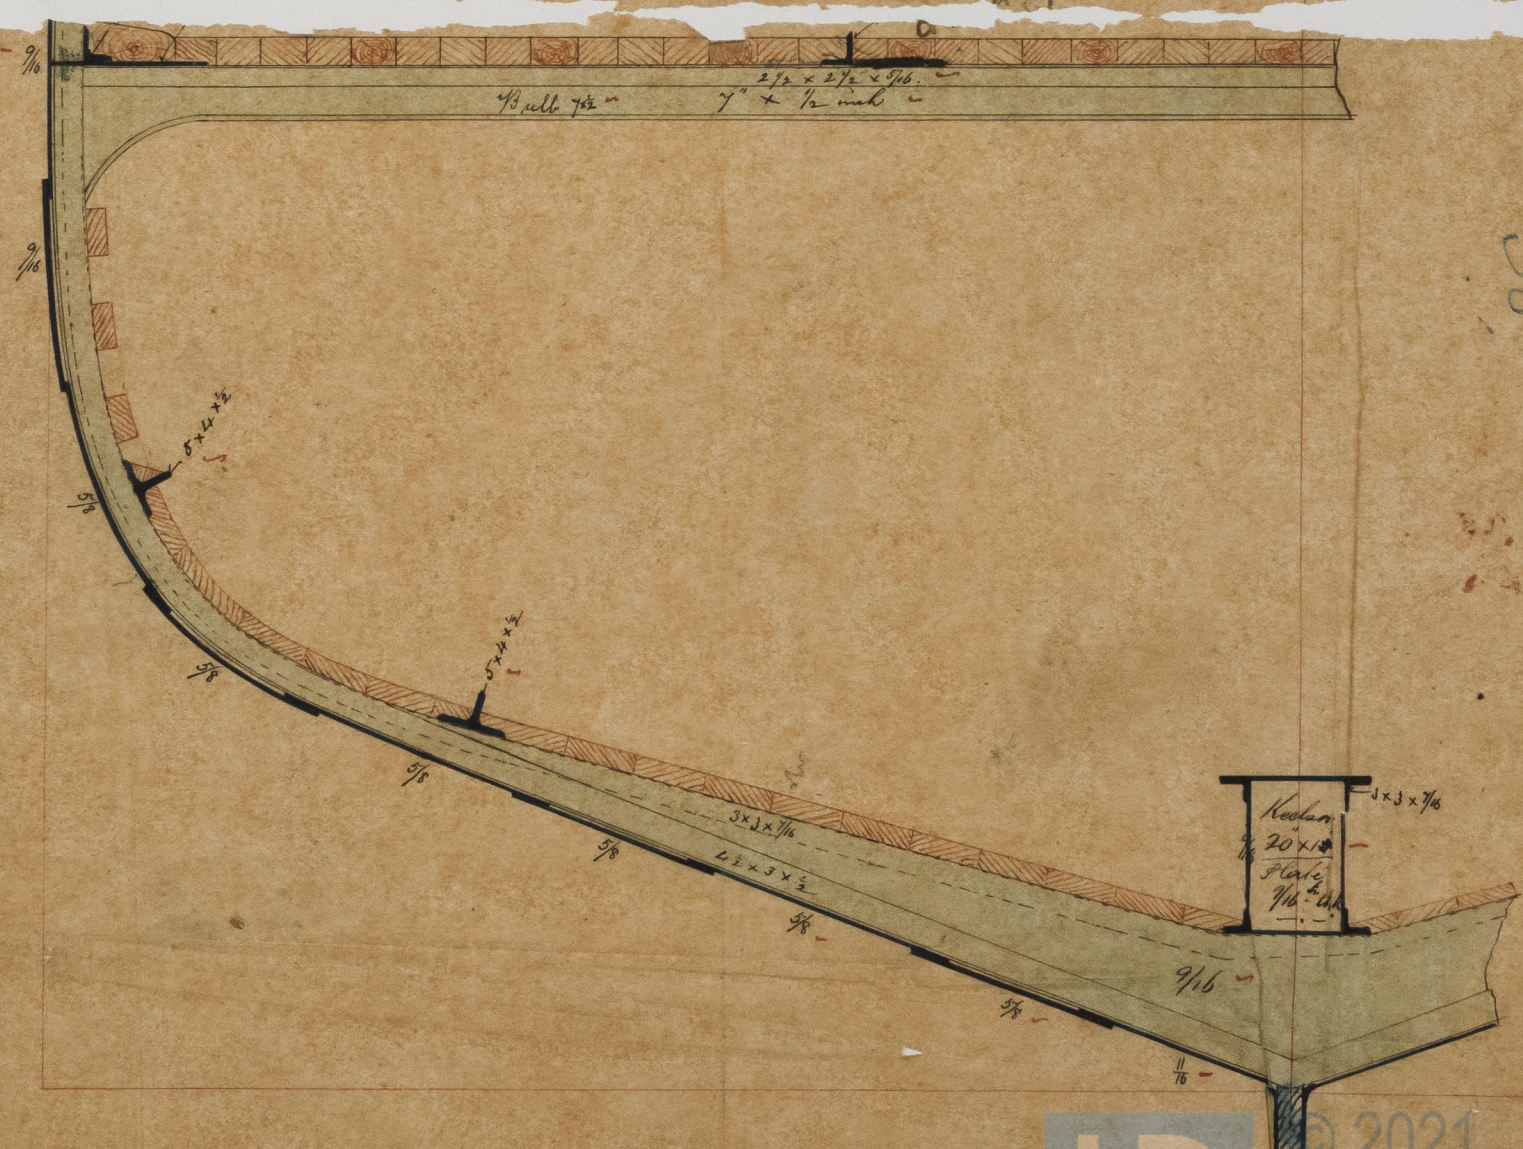

385-7400



© 2021
Lloyd's Register
Foundation

3857
Iron

231236322
 231236322
 231236322

