
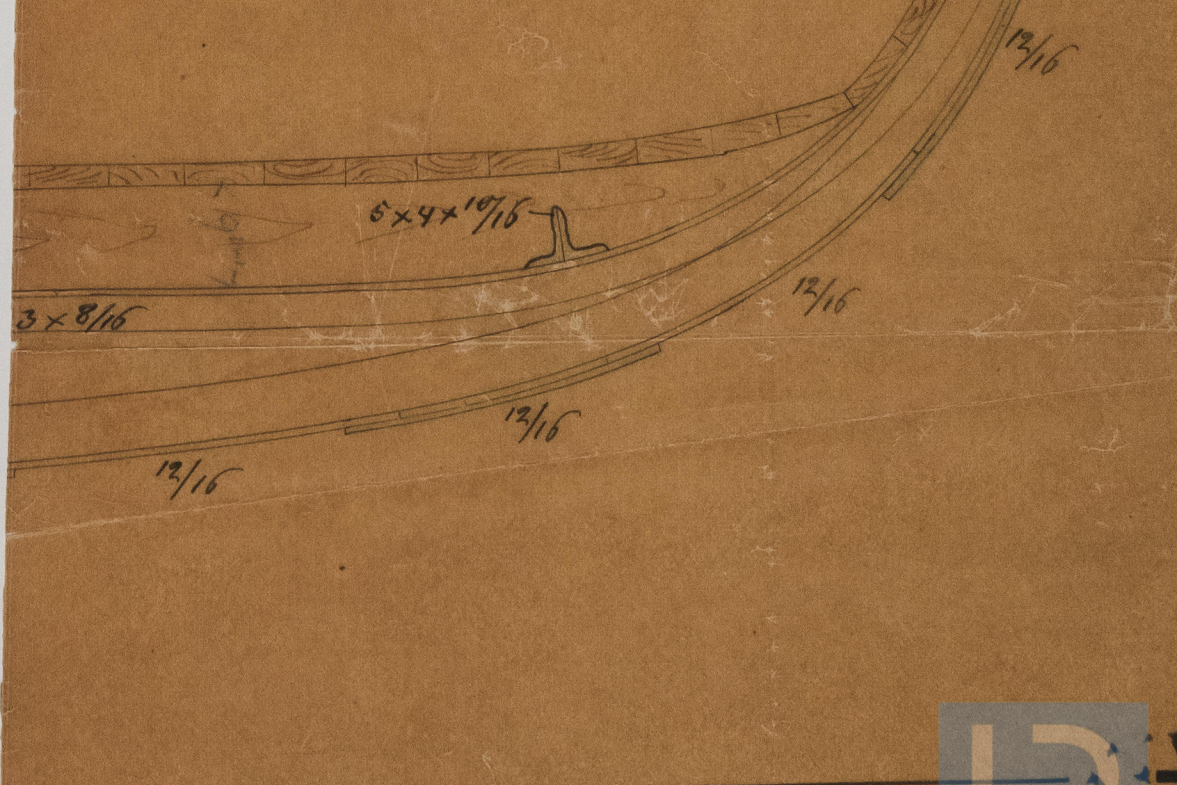
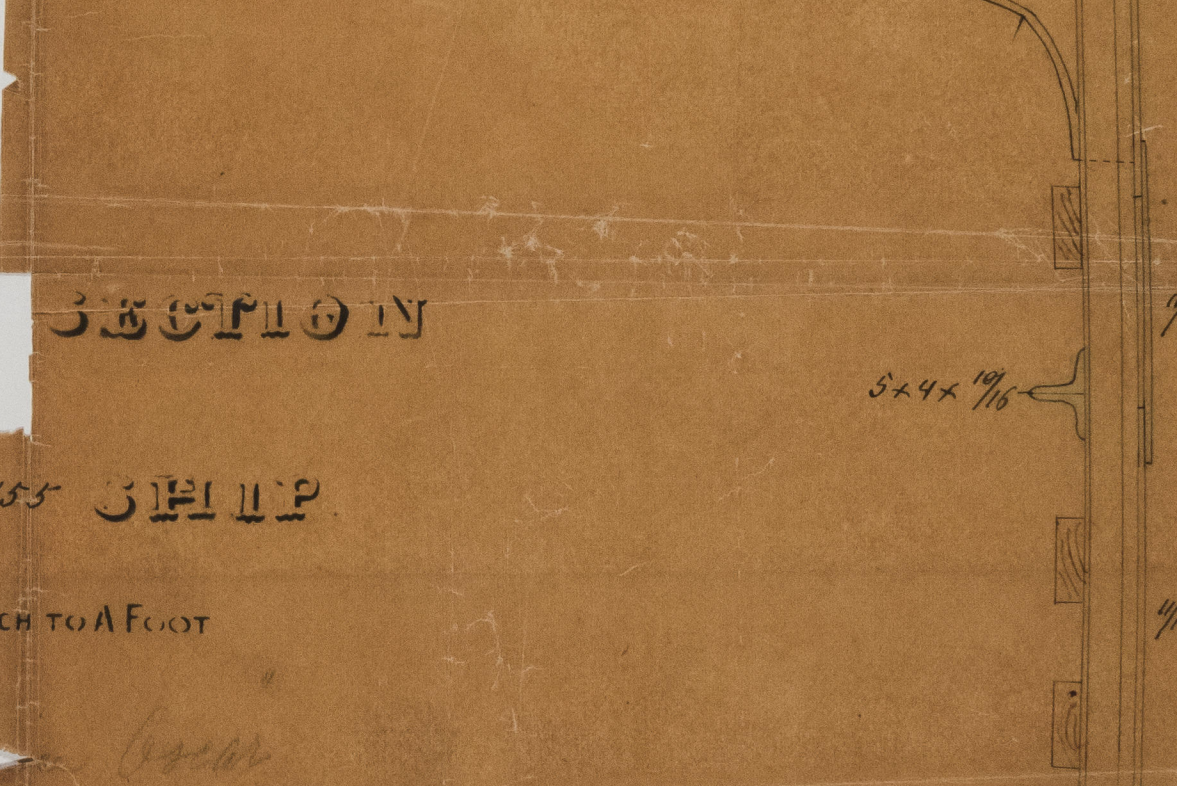
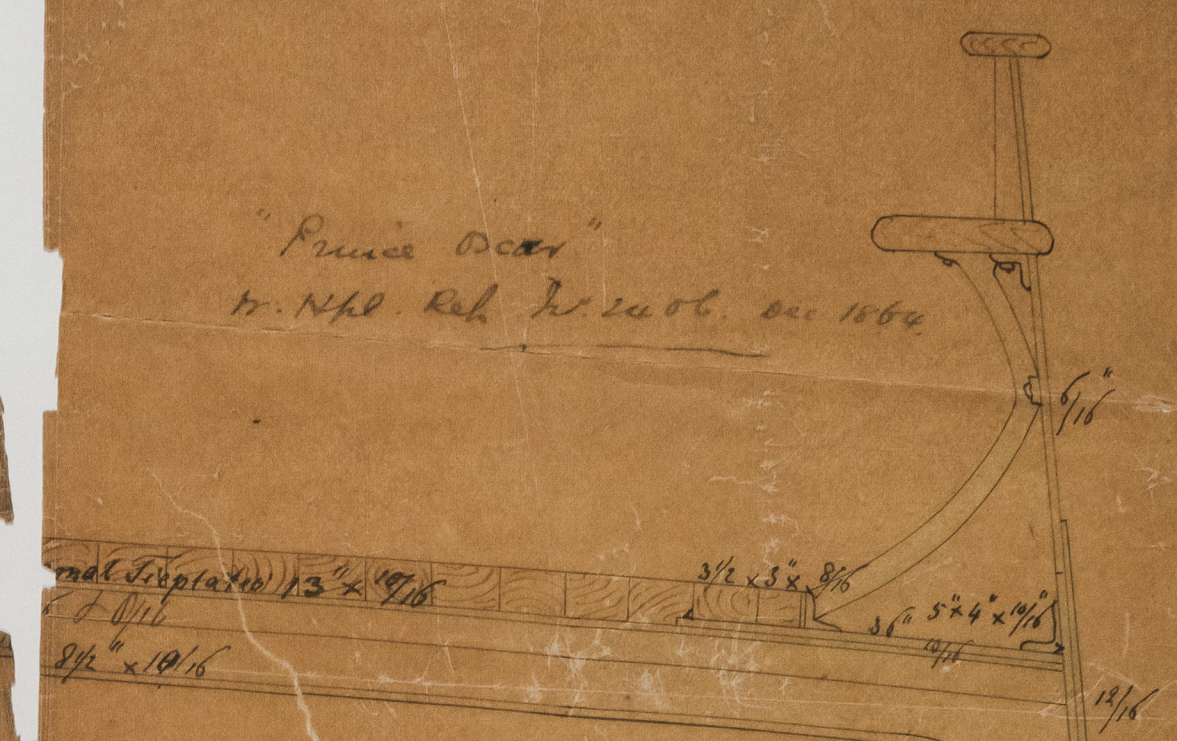


Hand-drawn
2. Comp
and Dock Yard
WEST HILL

MIDSHIP SECTION

SHIP

Scale 1/4\"/>

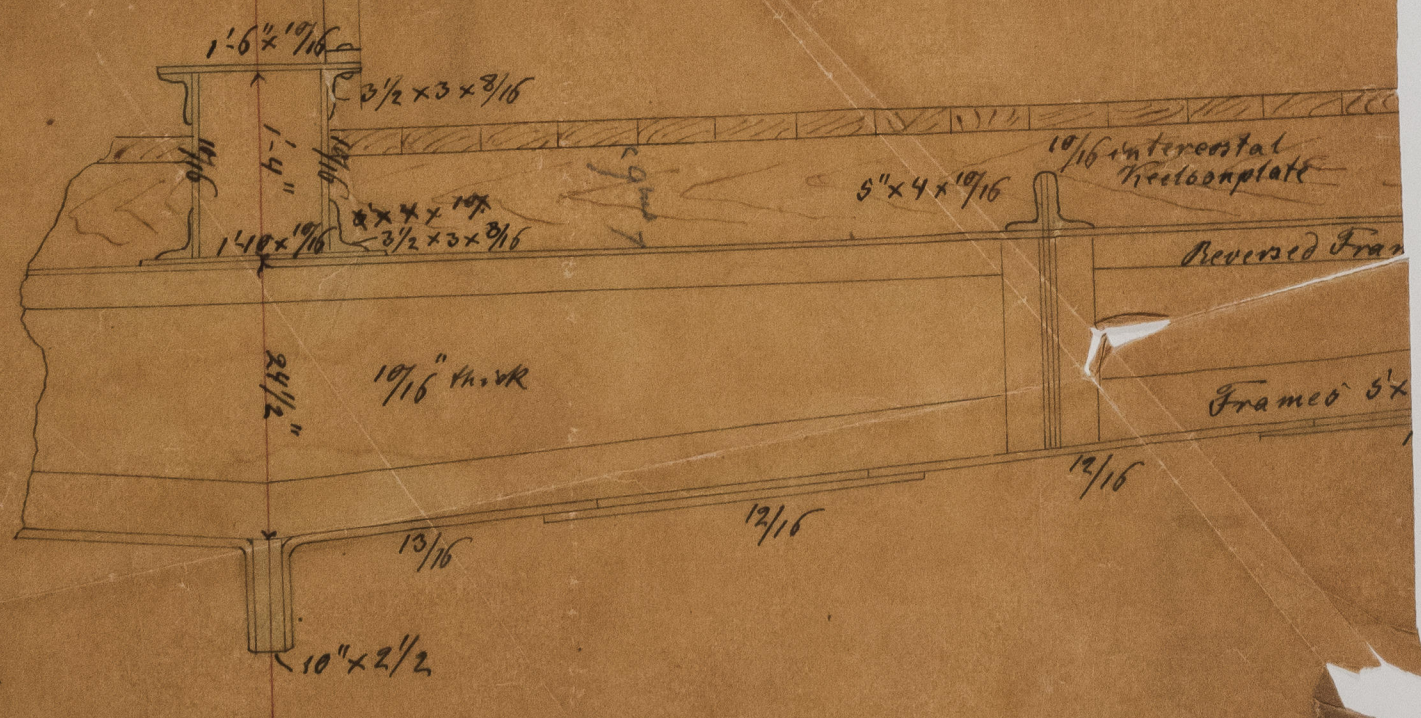

Lloyd's Register
Foundation