


CNP 23

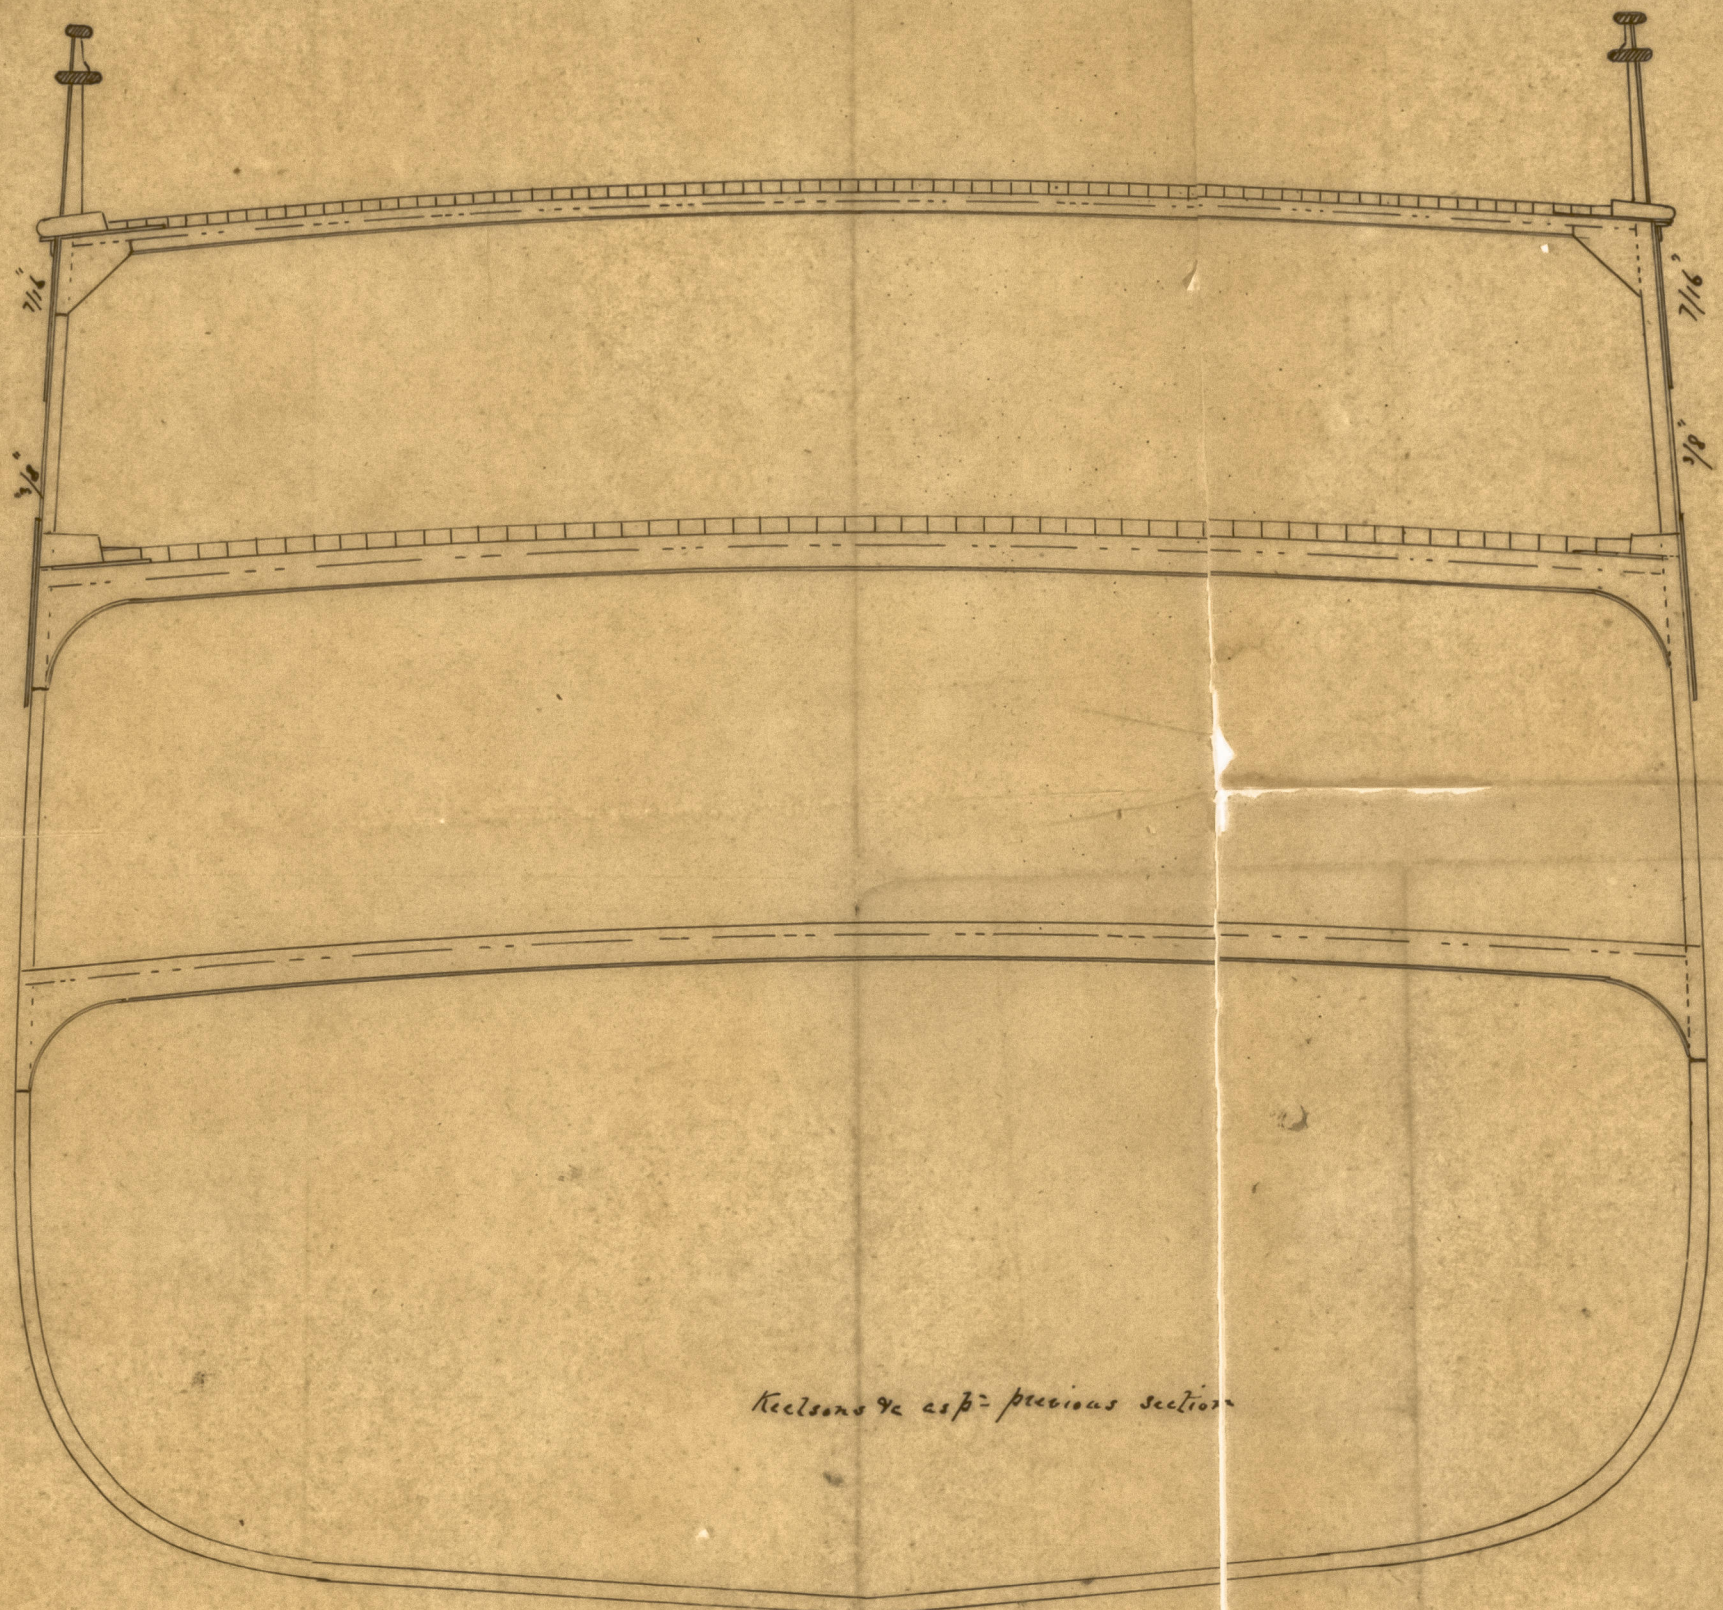

Keelsons &c as p- previous section

Sketch of prop-^r Spar Deck.
Scale 1/4" = one foot.

Sept 1st 1862
Dec 5. 1862.

IRON 499-0144