


1000



Double bottom



Double bottom
to this point

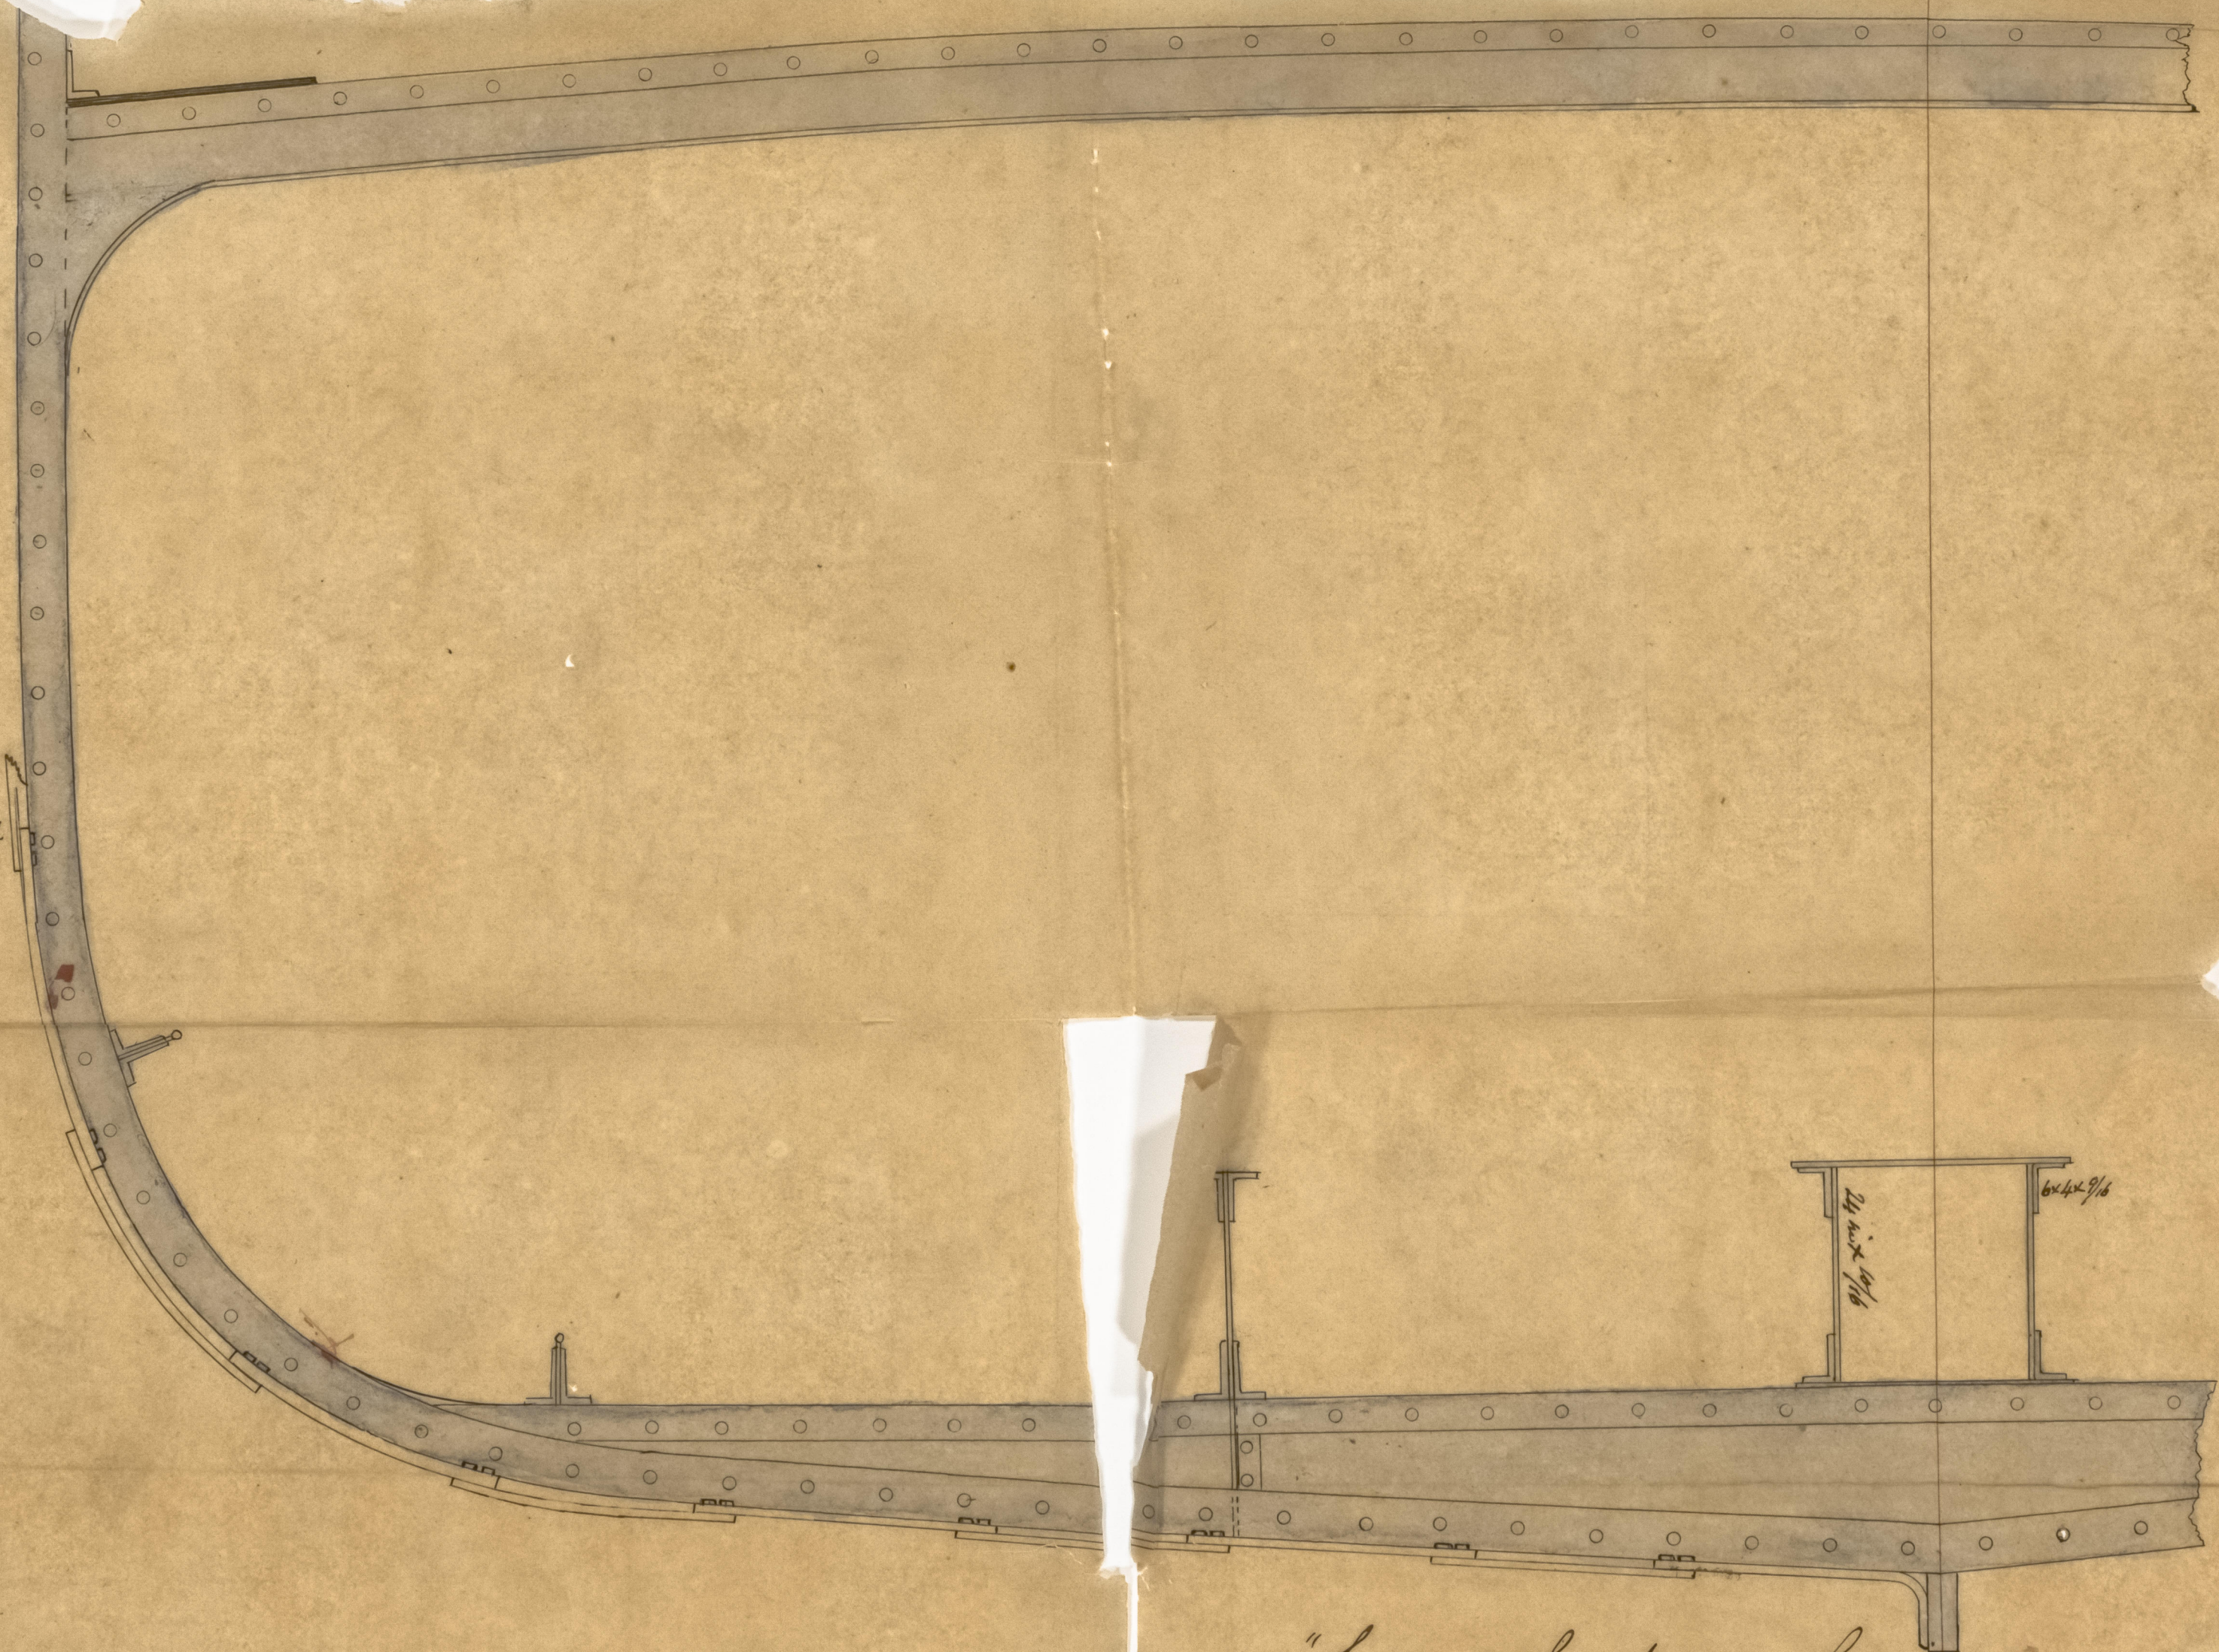

1/2 47.55 "Hector" Construction Section
Scale 3/4" = one foot.

Sept 1st 1921
May 3/21