


4183 Ern

*S.S. "Hilda"*  
Gross 357.43 tons

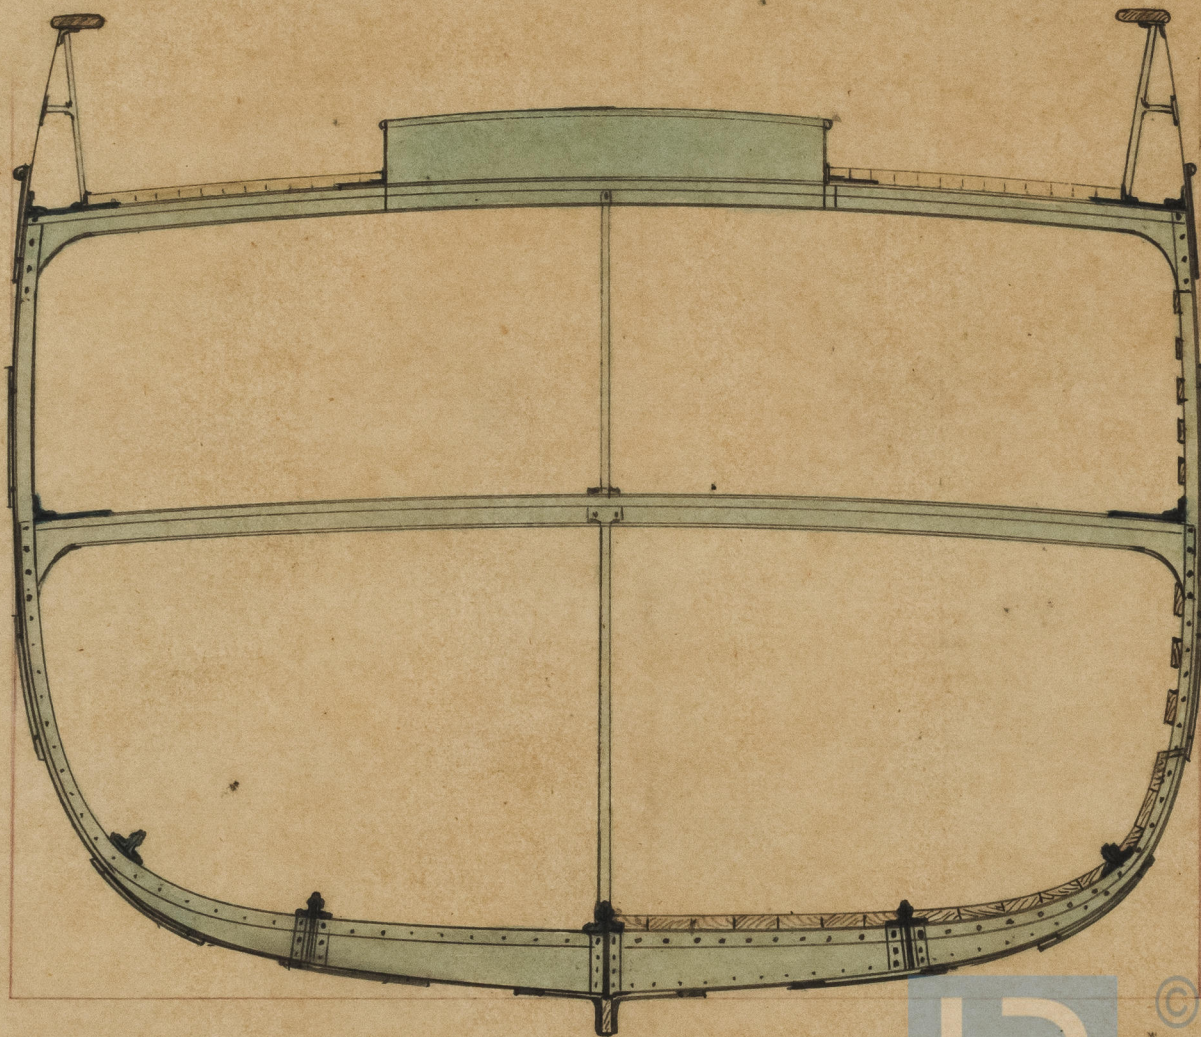

Scale  $\frac{1}{4}$  inch = Foot



© 2021

Lloyd's Register  
Foundation

IRON 499 - 0161