

Sternpost for  
Screw Steamer "480 Tons"

Presstoner Works  
Cubitt Town

June 25<sup>th</sup> 1864


Scale  $\frac{1}{2}$  inch to the foot

Recd from Messrs Simpson & Co

Poplar

27/6/64

HA

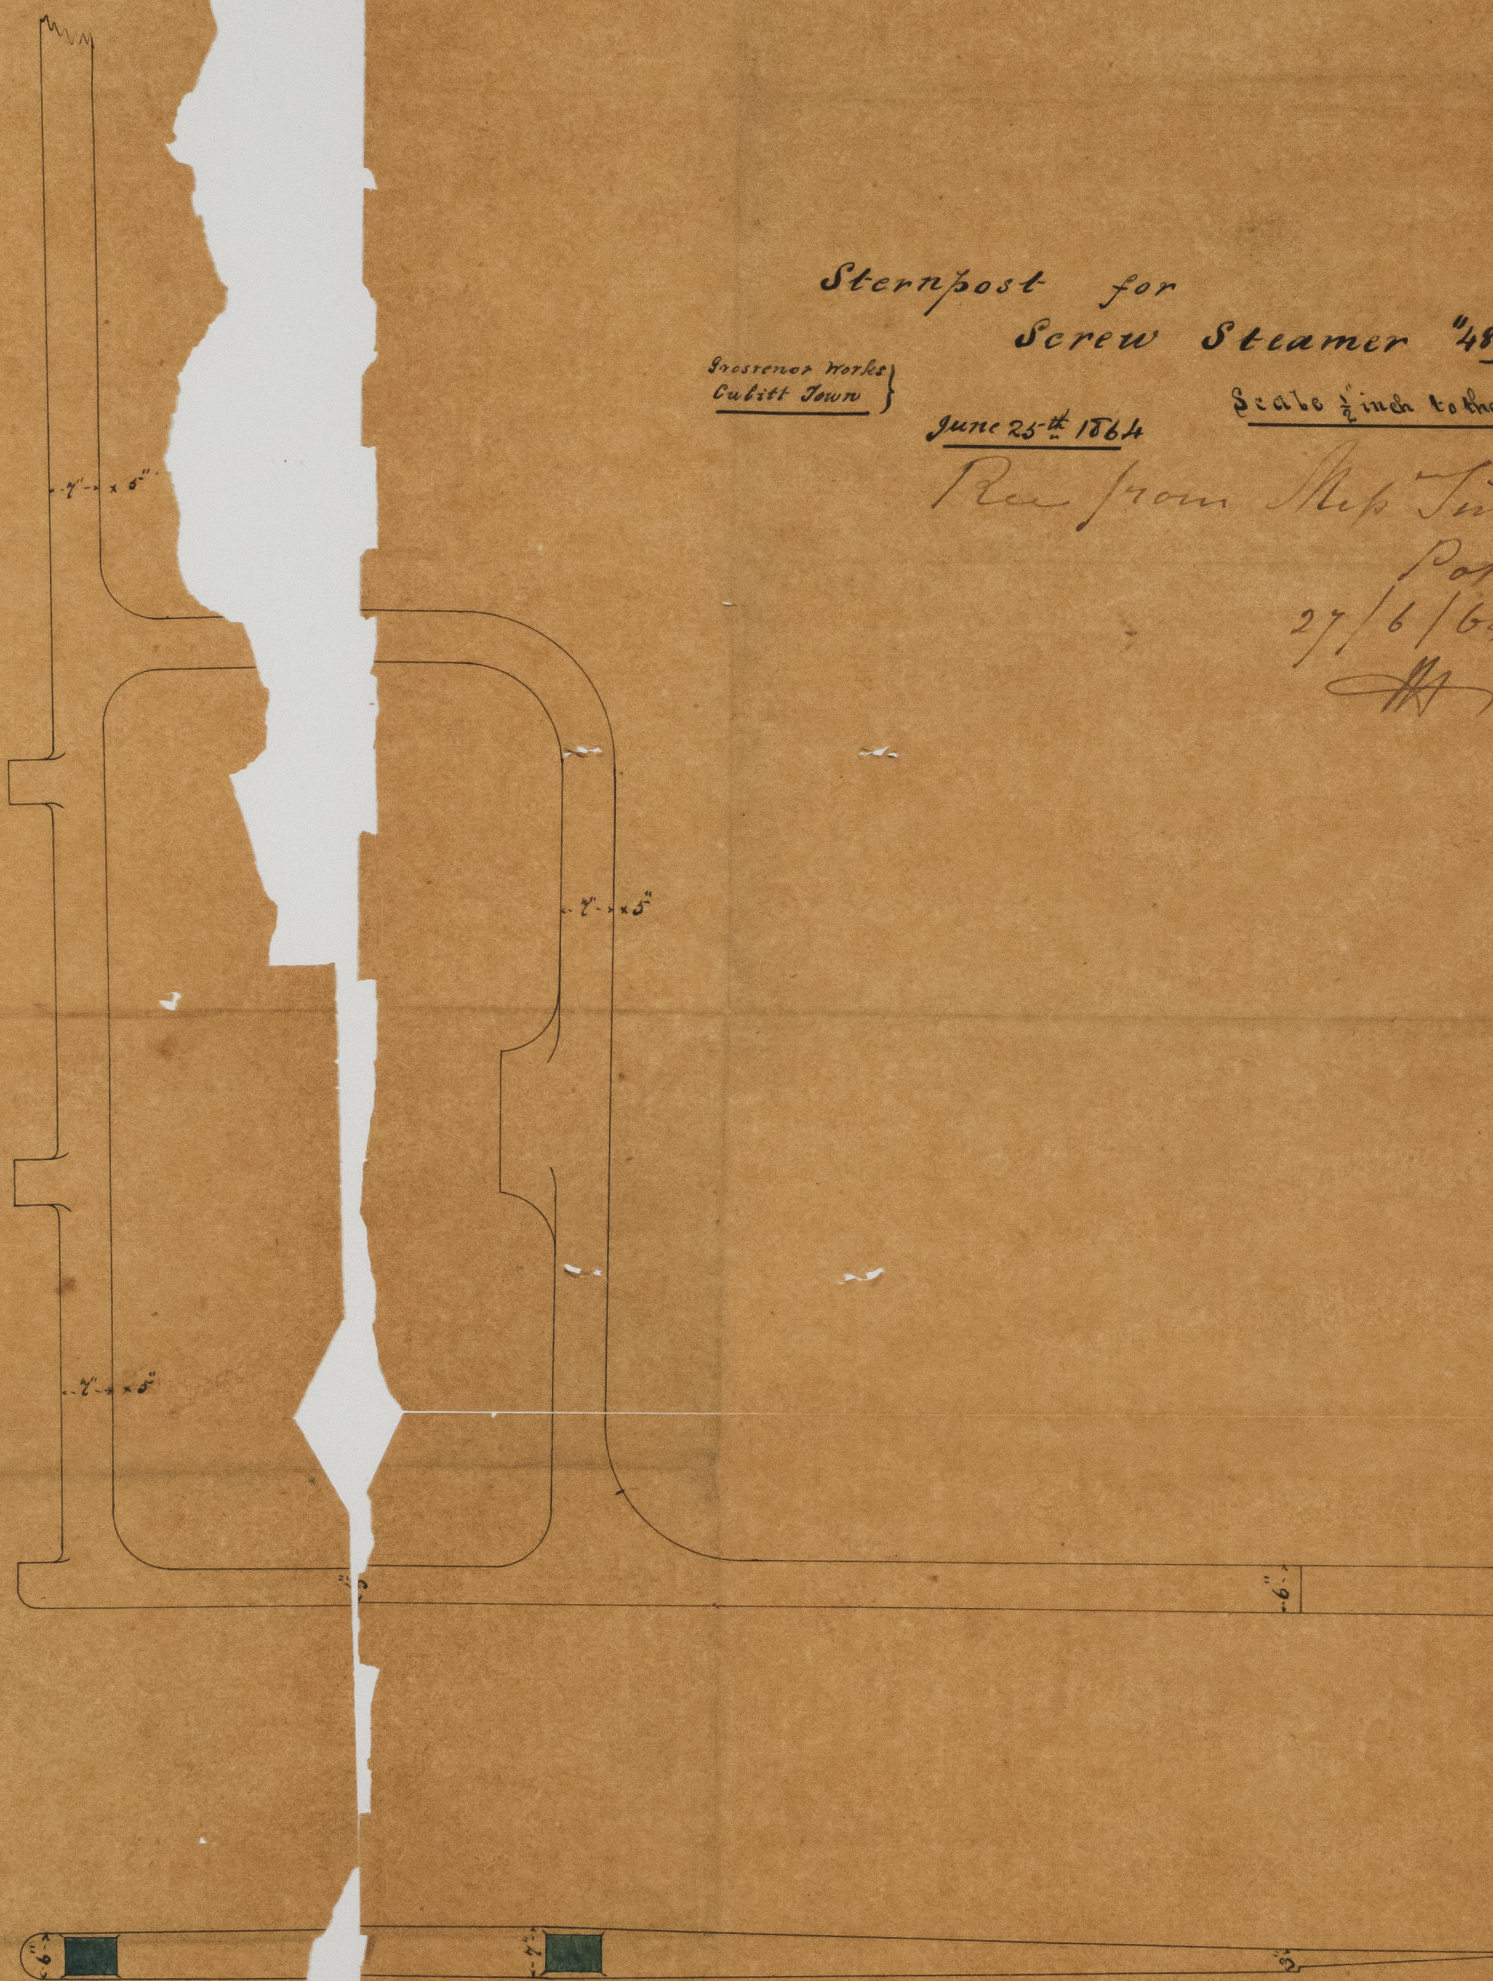

IRON 499 - 0168  $\frac{1}{2}$



© 2021

Lloyd's Register  
Foundation