

IRON 499-0178 3/16

— Screw Steamer —

Scale 1 inch to the Foot.

Aug. 2nd 1864

Born.

IRON 499-0178 1/6

Coal Space

IRON 499-0178 3/16

IRON 499-0178 1/6

5" x 3" x 5/8" A. S.

Intercostal Keelsons continued as far aft as practicable.

10

9


8

7

4" x 3" x 5/8" A. S.


Keelsons on top of Floors continued as far forward as

Section at Frame No 8 Aft

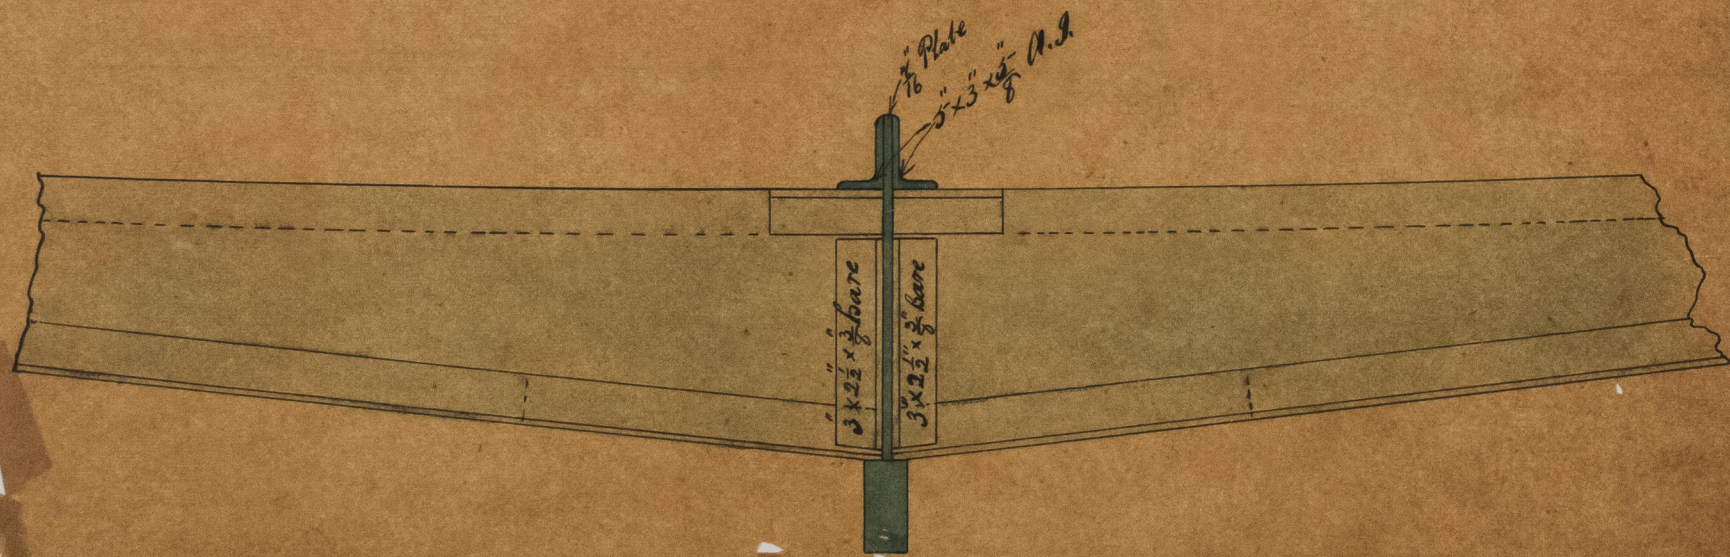

IRON 499-0178 2/16

Section at Frame No 3 Aft

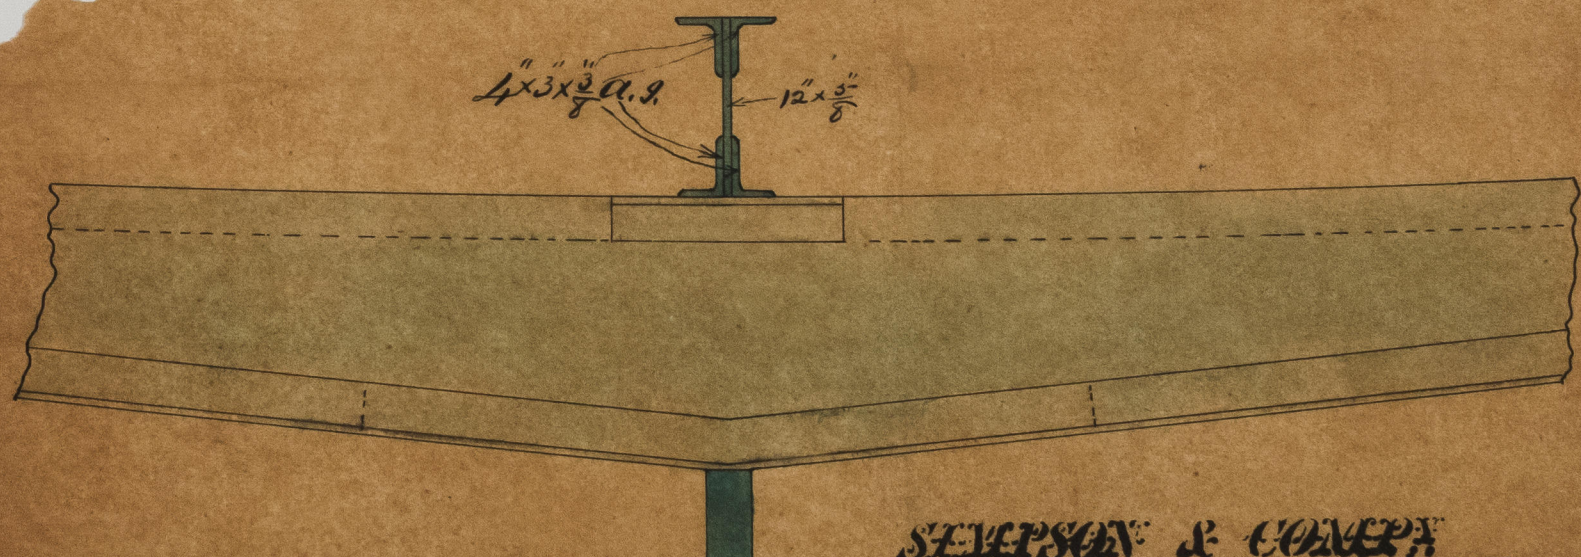

IRON 499-0178 6/16

SEMPSON & COMPANY
Engineers & Iron Ship Builders
Greenwich Works
LONDON

Register
Foundation