



Lloyd's Register
Foundation

IRON 499 - 0245 1/2

446 Iron

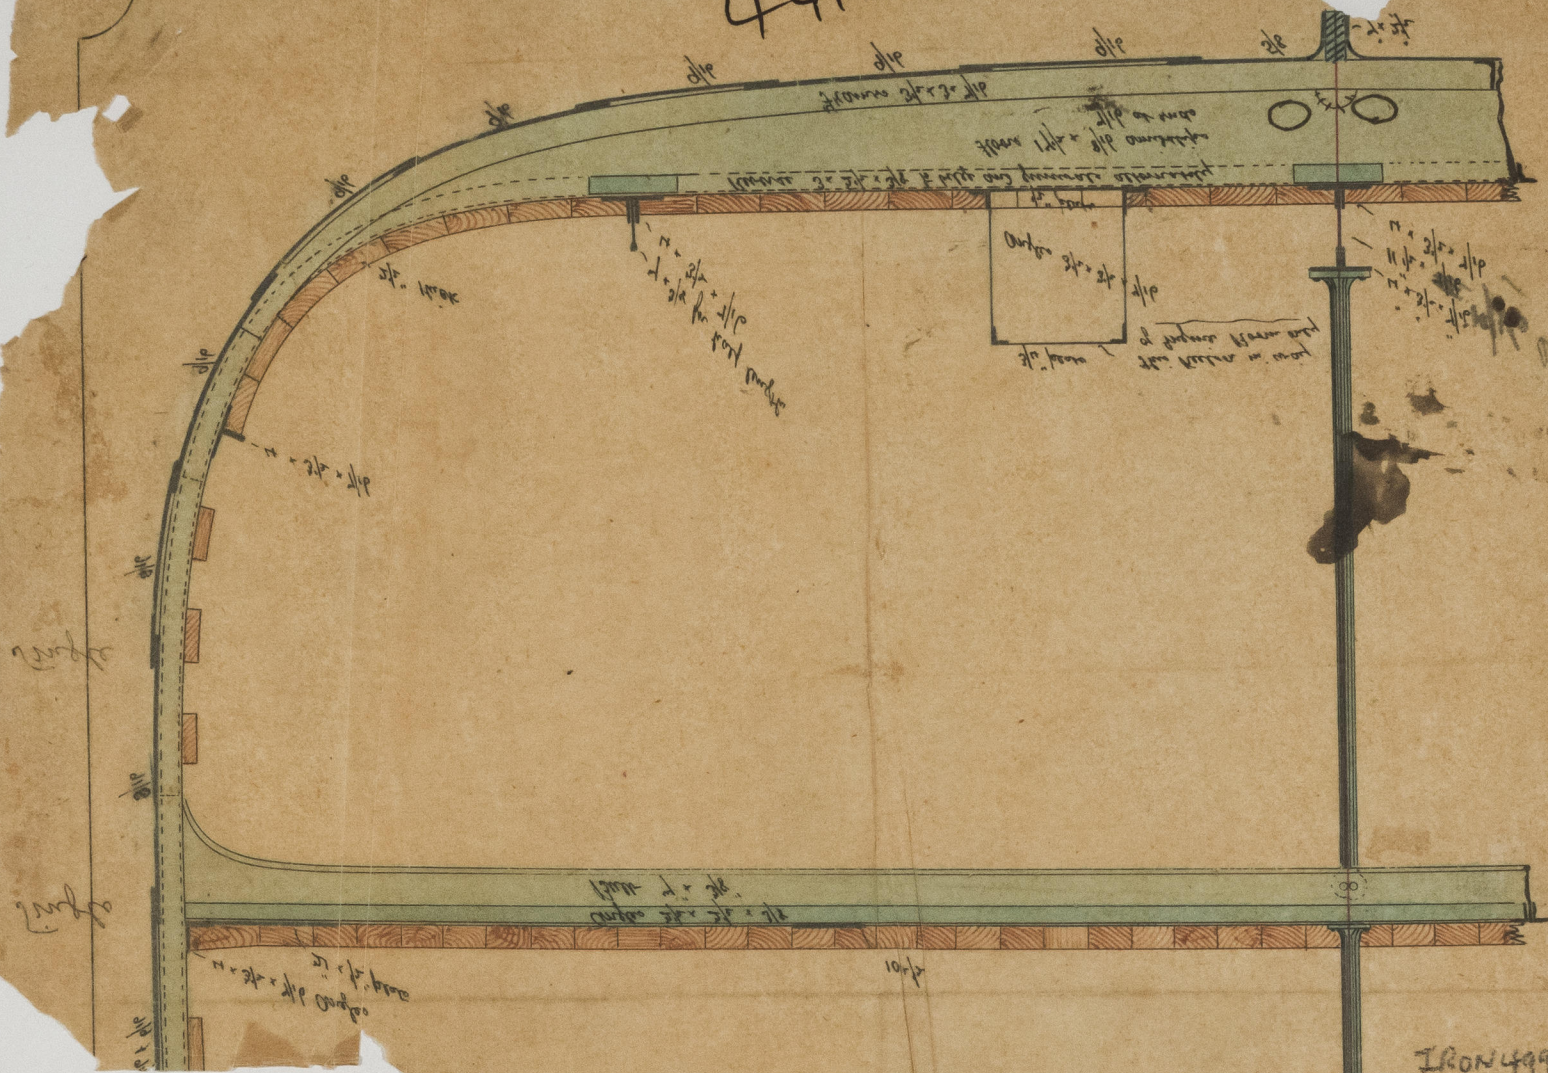

IRON 499 - 0245 1/2

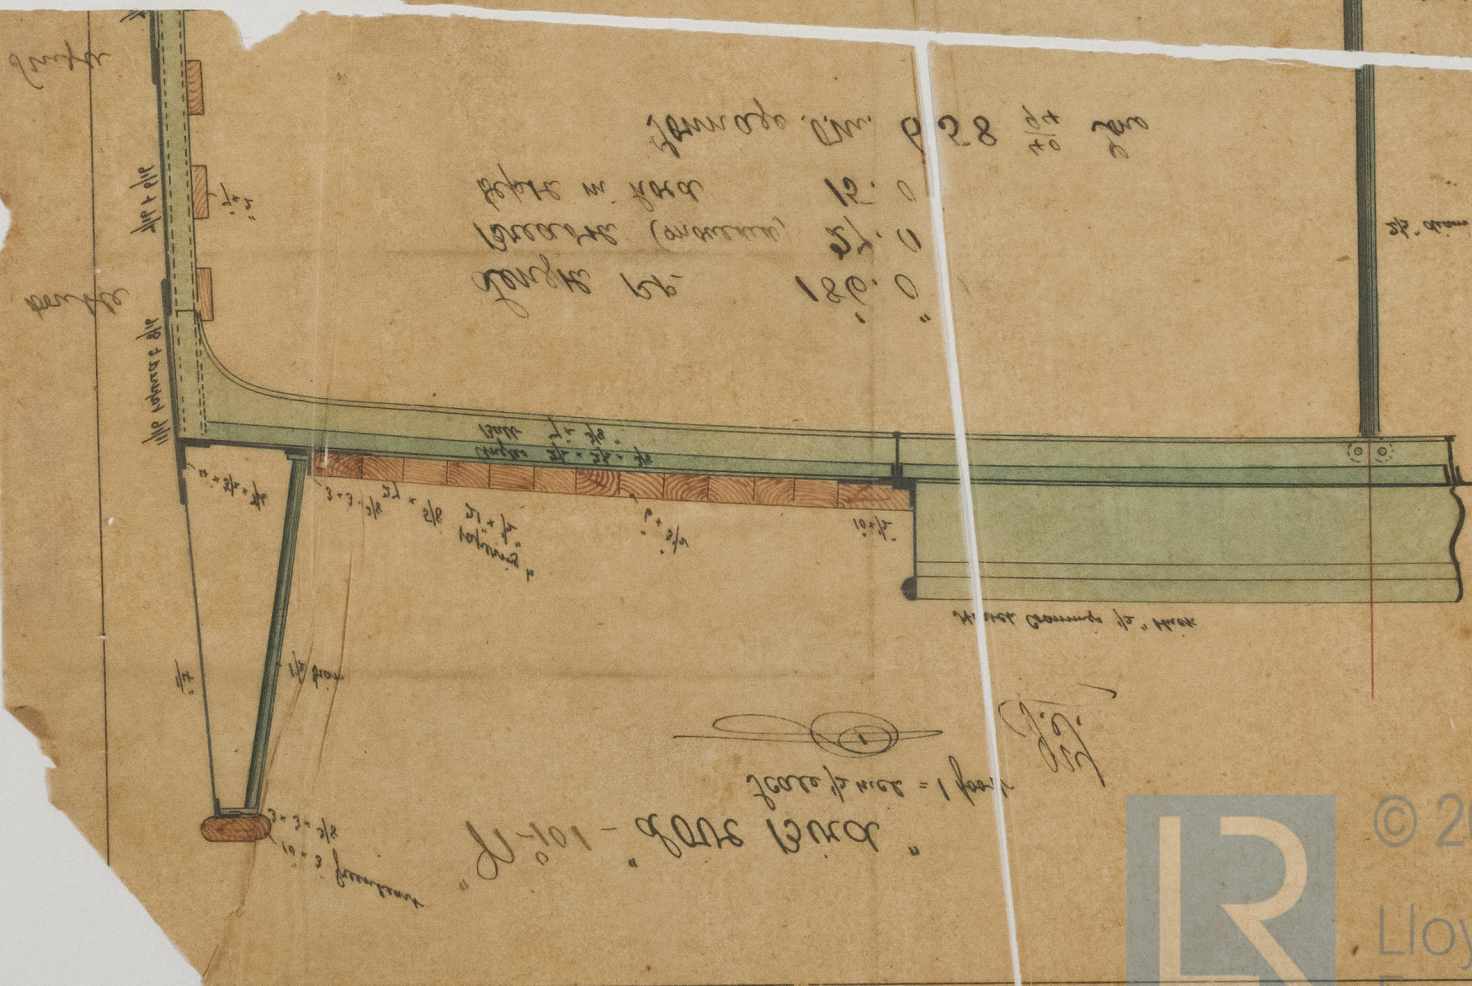

Handwritten notes and measurements, including '28 ft 20 in' and '12 ft 0 in'.

Handwritten notes and measurements, including '12 ft 0 in' and '12 ft 0 in'.



© 2021

Lloyd's Register Foundation