


19 feet




43 feet

Extreme Length of Mast 72 feet

Nº 120

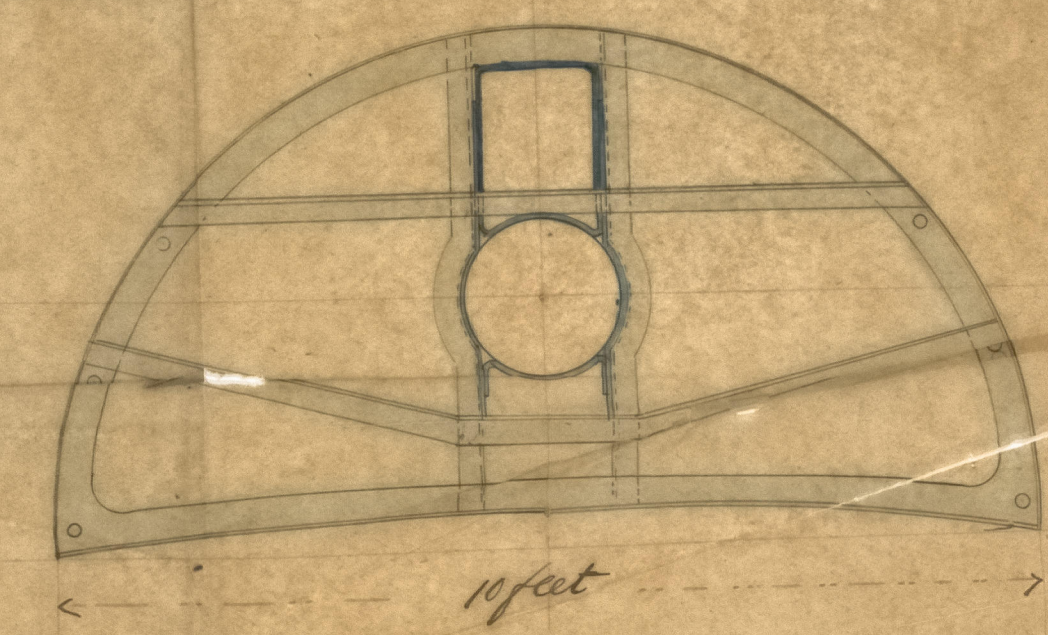

10 feet

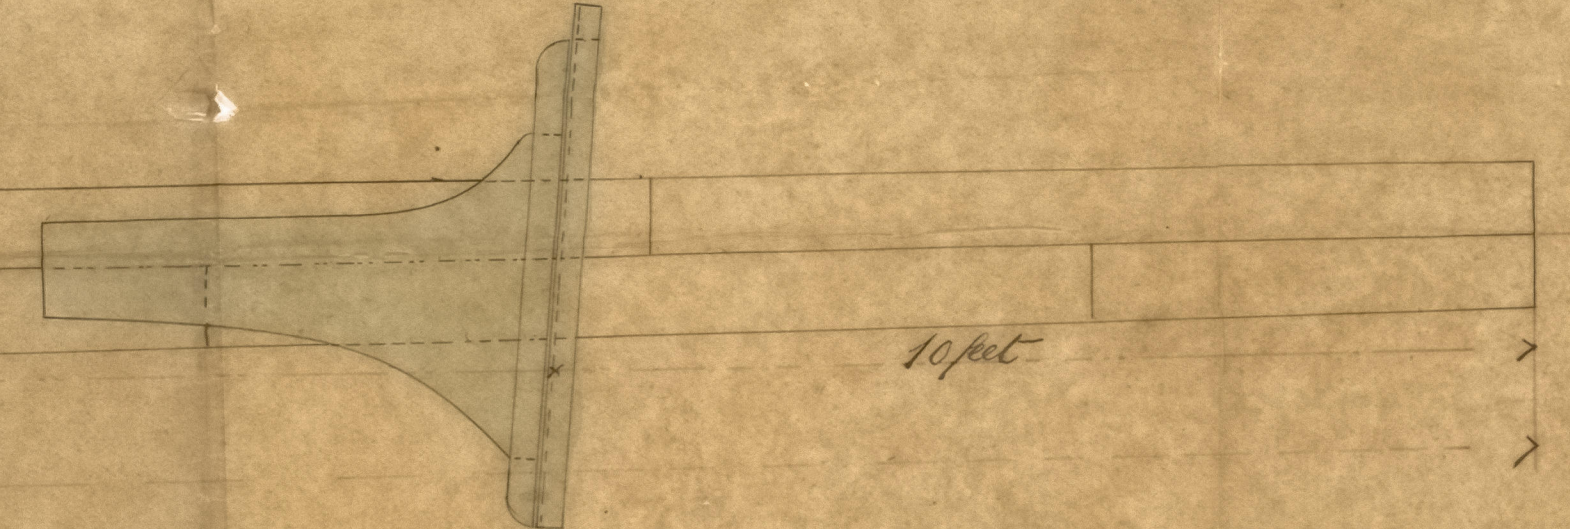

10 feet

C. MITCHELL & CO.
Iron Ship Builders
LOW WALKER
Newcastle on Tyne

1/20X499-0300