
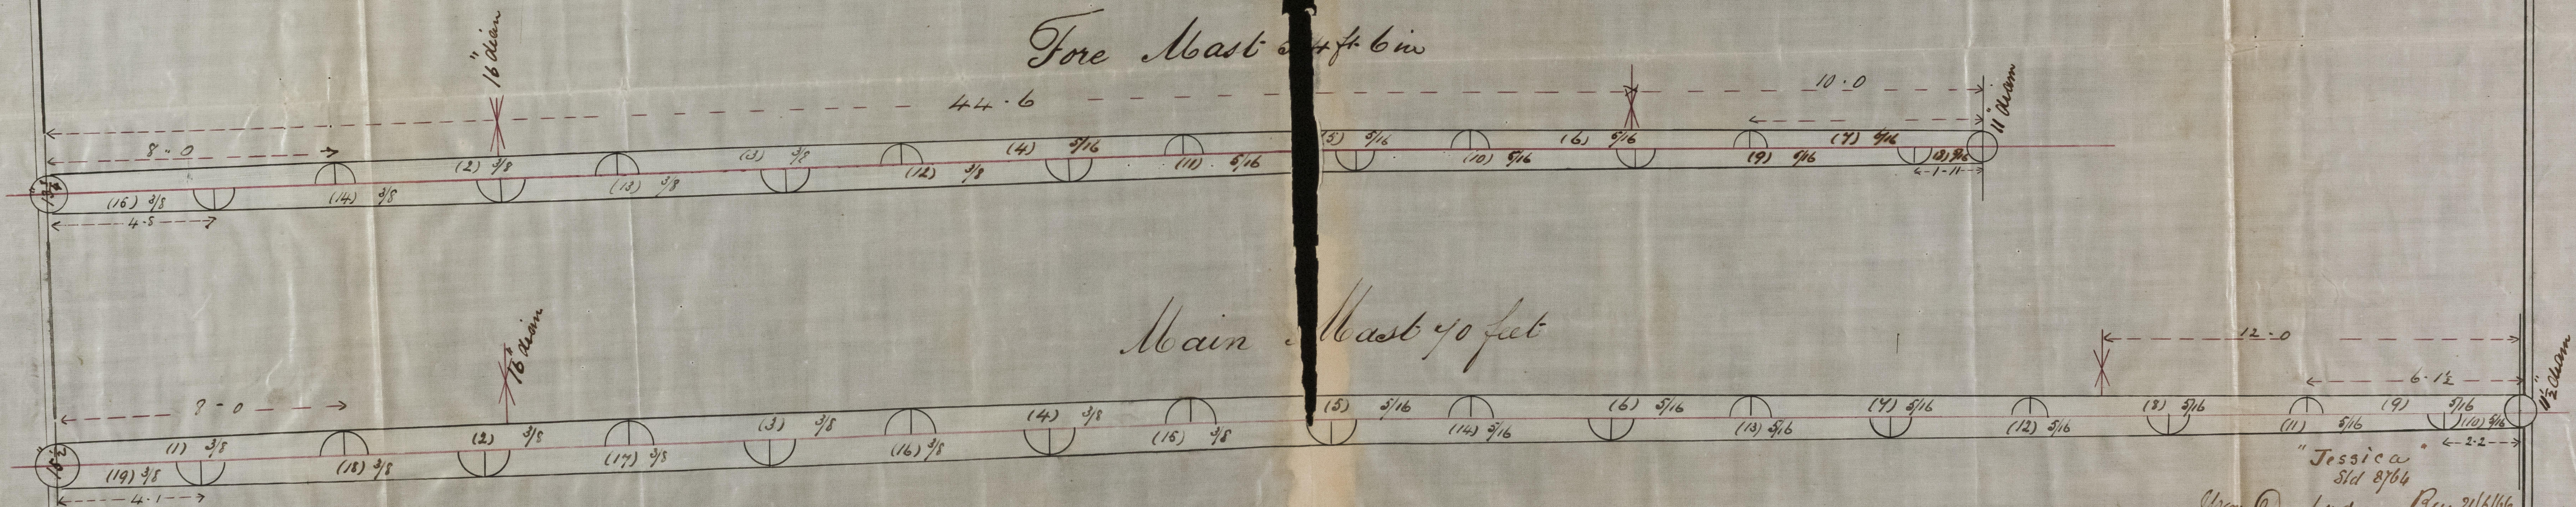


NO^s ~~12~~ ~~13~~. 14 & 15

SCALE $\frac{3}{8}$ INCH TO A FOOT

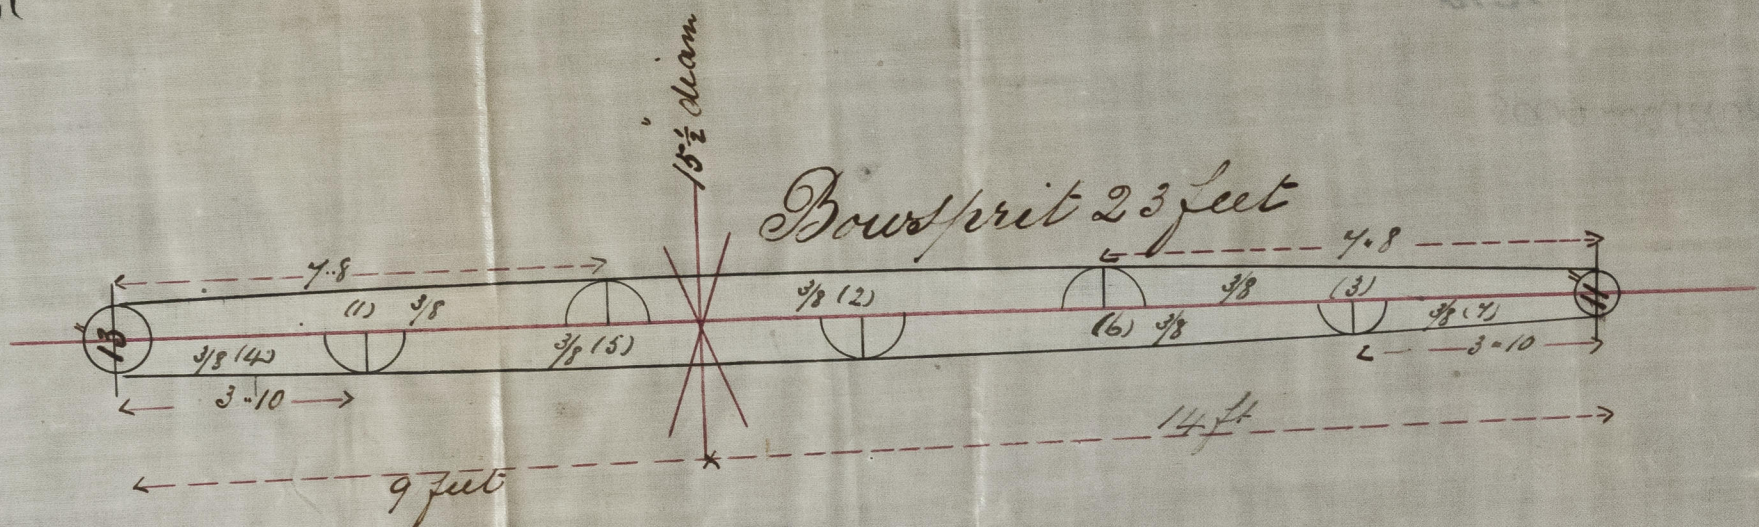

"Jessica"
Sld 8/64
Wm Oxford Rec 21/6/66
Iron Ship Builder #4
Pallion
Jane 2 1/2

IRONS00-0005

4779


Iron

PLAN


NO. 14813

IRON 500-0005


Drawn by J. E. Jones

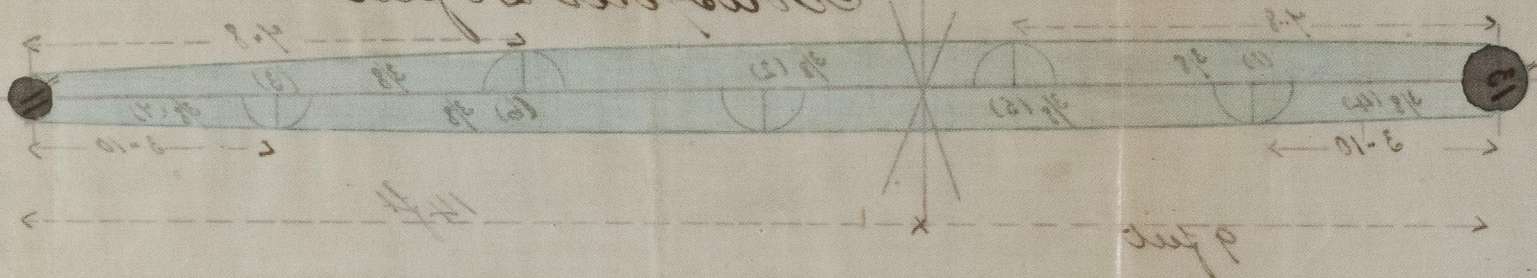

Port View

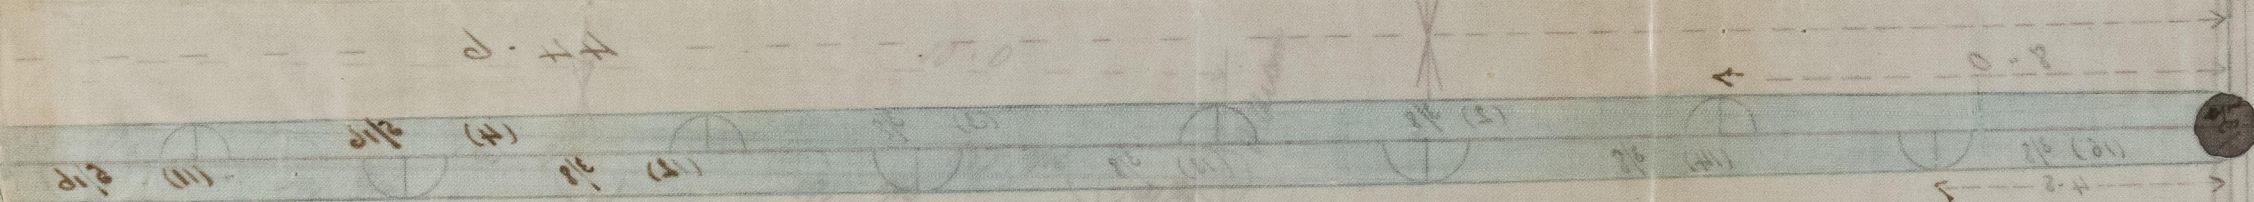

Starboard View

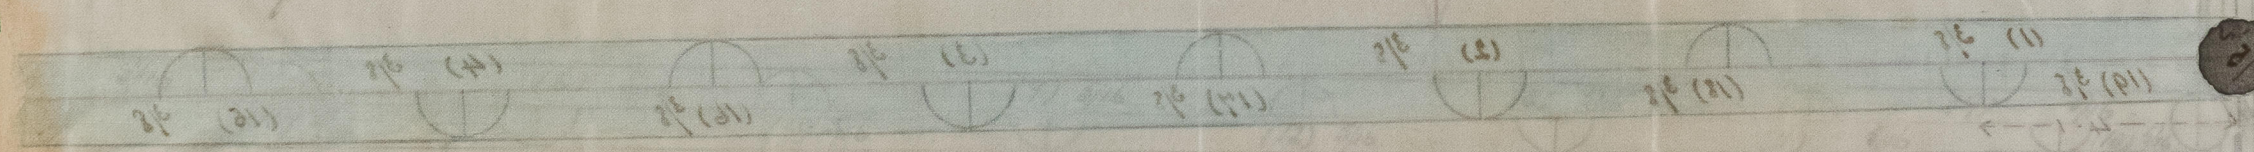

© 2021

Lloyd's Register Foundation