


5237 Iron  
MIDSHIP SECTION

SS NO 151

Scale  $\frac{1}{2}$  Inch. to a Foot

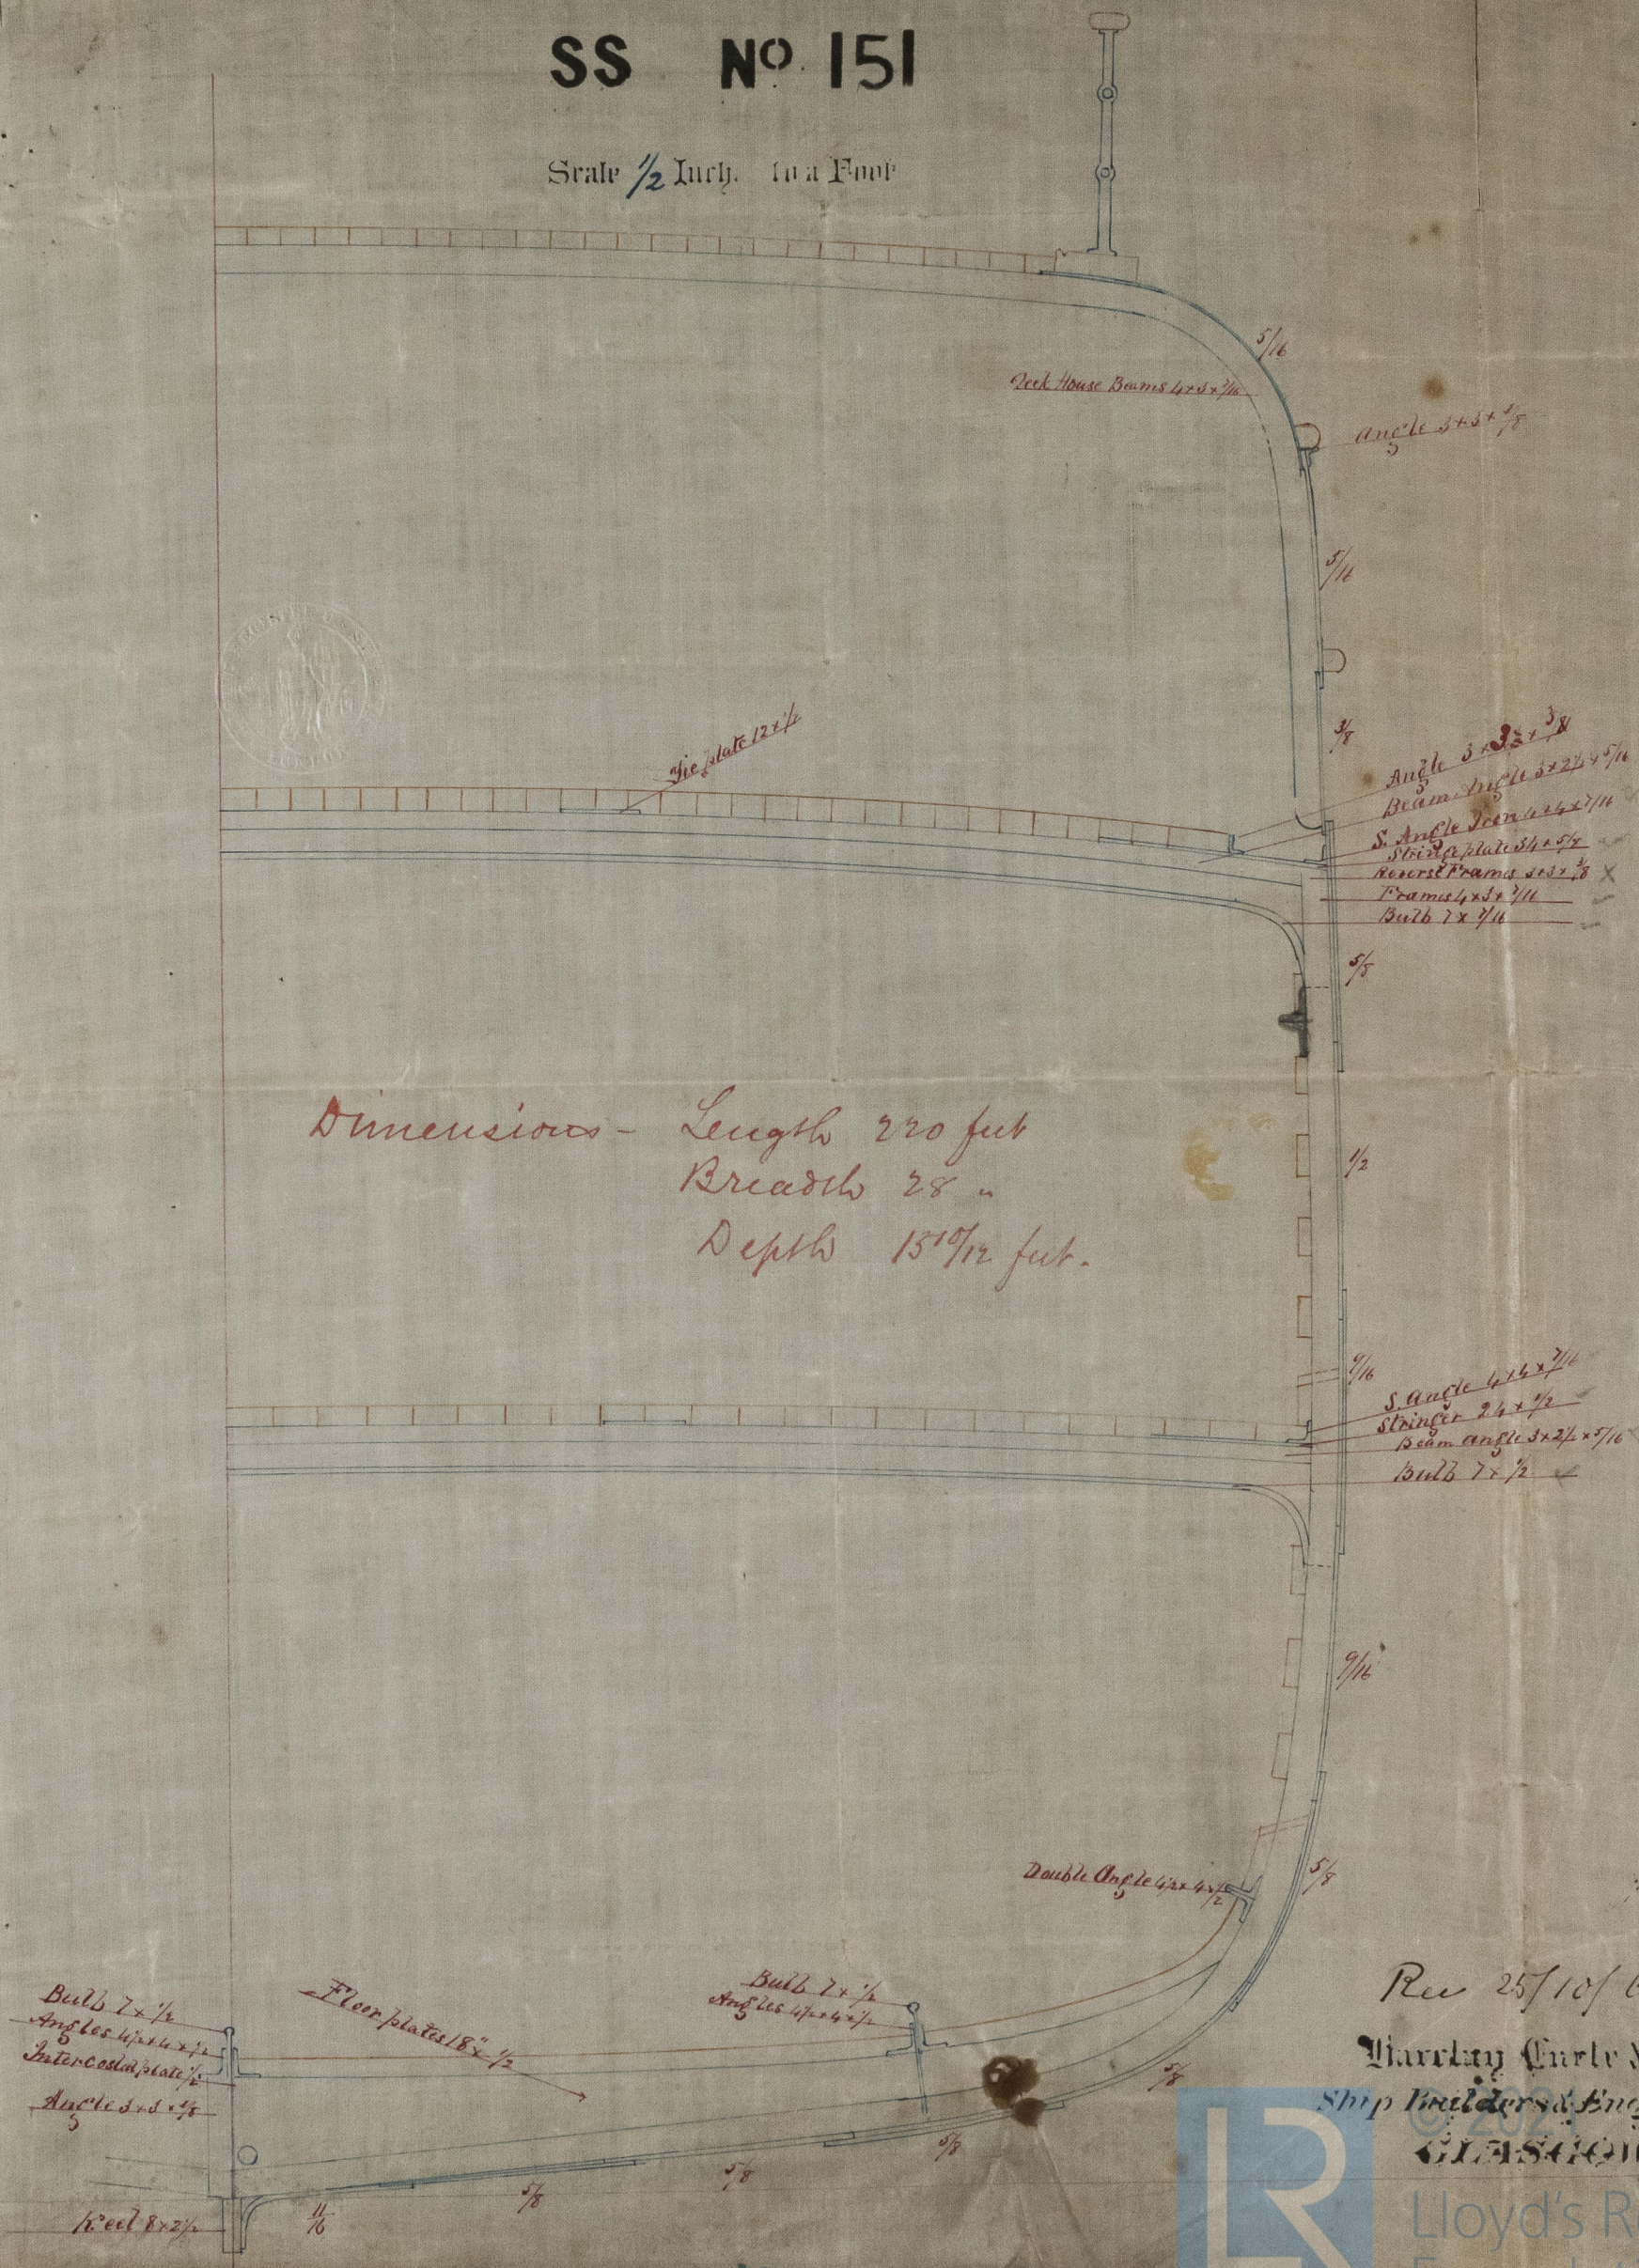

Dimensions - Length 220 feet  
Breadth 28 "  
Depth  $15 \frac{10}{12}$  feet.

Rev 25/10/66

Harley Clark & Co.

Ship Builders & Engineers.  
GLASGOW.



Lloyd's Register  
Foundation