


a.a.a Half Beams  
B. Shifting Carling


C.C Hatch Beams

D Iron plates fitted on Beams to receive Deck ends  
in wake of main Hatch

"Poonah" No 183

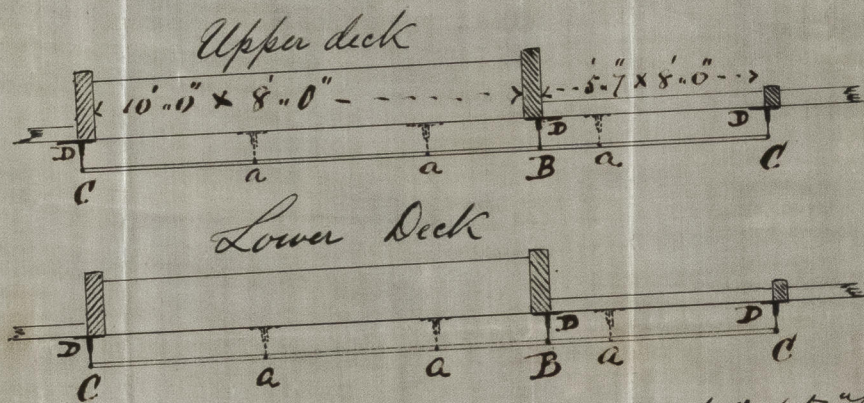

No 157 "Poonah"  
Scale  $\frac{1}{4}$ " = 1 foot

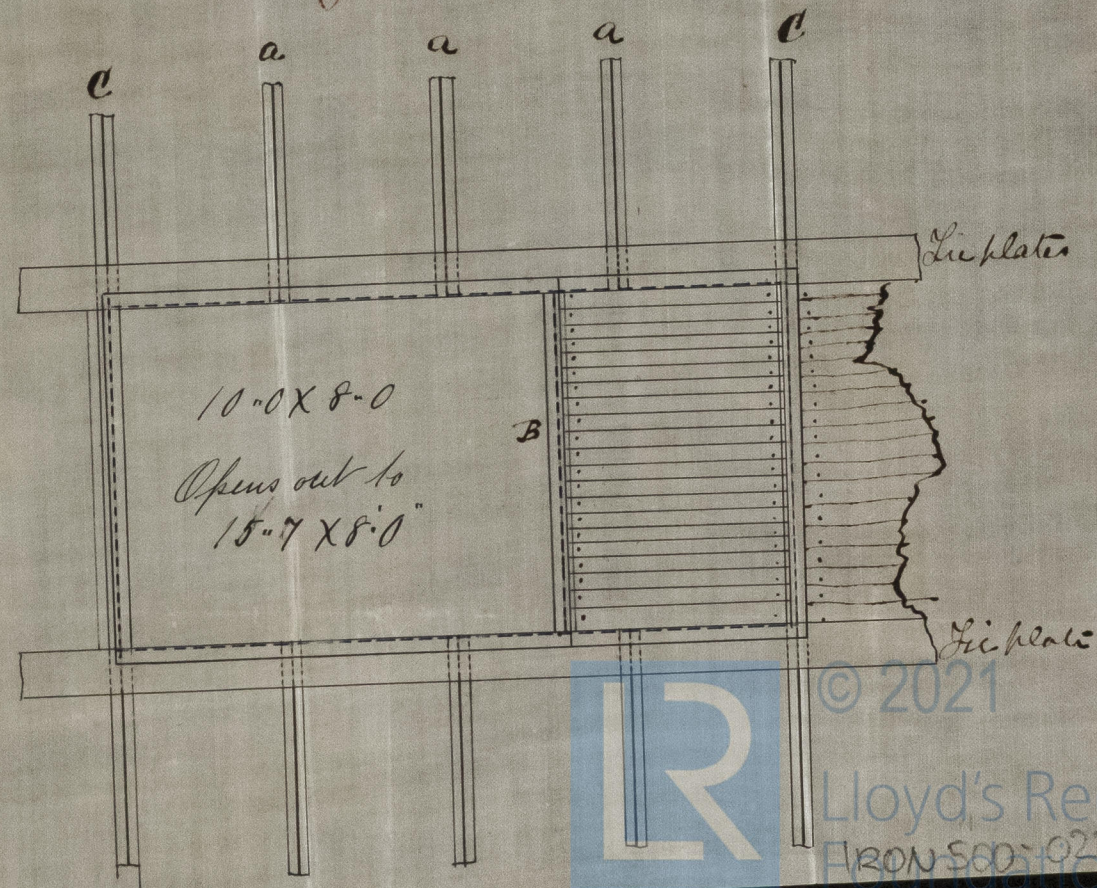

© 2021  
Lloyd's Register  
Foundation