
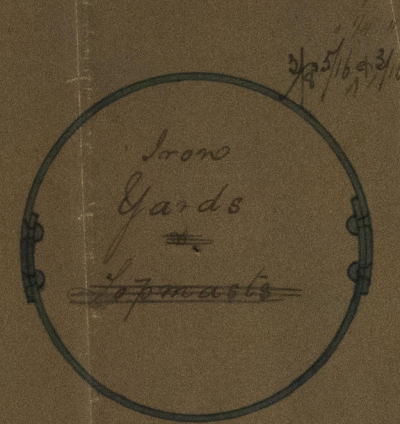
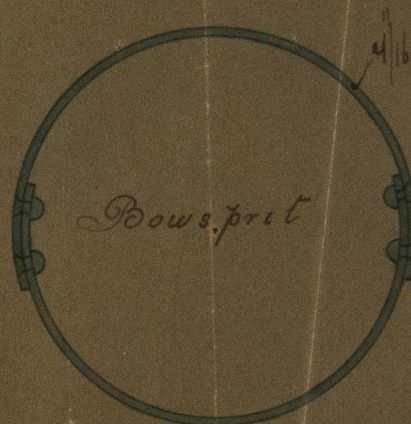


"Boonah" No 9183

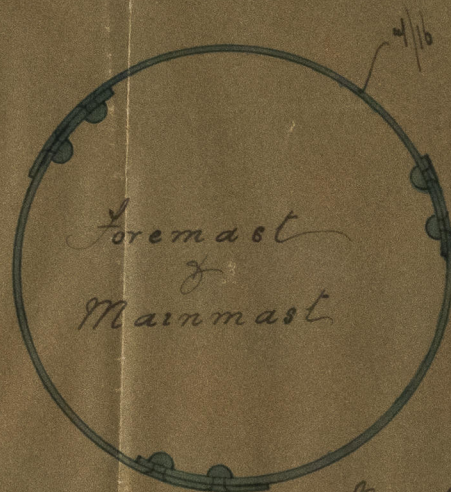

Masts & Gards manufactured by Tho: M: Panton & Son for Messrs Wm Pile & Co 15th Ship

	Foremast	79.9 x 26
	Mainmast	82.9 x 24
	Bowsprit	24.0 x 26
1.	2 Lower Gards	43.0 x 18
✓	2 Topsail "	63.0 x 16
✓	1 Mizzen "	61.0 x 15
✓	1 Foremast "	54.0 x 12 1/2
✓	1 Crossjack	50.0 x 11 1/2
✓		54.0 x 14

All seams & Butts planed
 Butts 3ble and seams double rivetted
 Double thickness at Deck of masts
 " " " Knightheads of Bowsprit
 " " " centre of Gards
 Plates from Messrs Fox, Lead & Co "Best quality"

Wreath Quay Iron Works
 Monkwearmouth
 Sunderland
 September 5th 1864



© 2021
 Lloyd's Register
 Foundation

IRON 500-0231