

5966. Iron


Steam Steamer "Tlandaff"

Scale $\frac{1}{4}$ inch = 1 foot

Dec 4/12/67

4/1

Poop Deck Plan

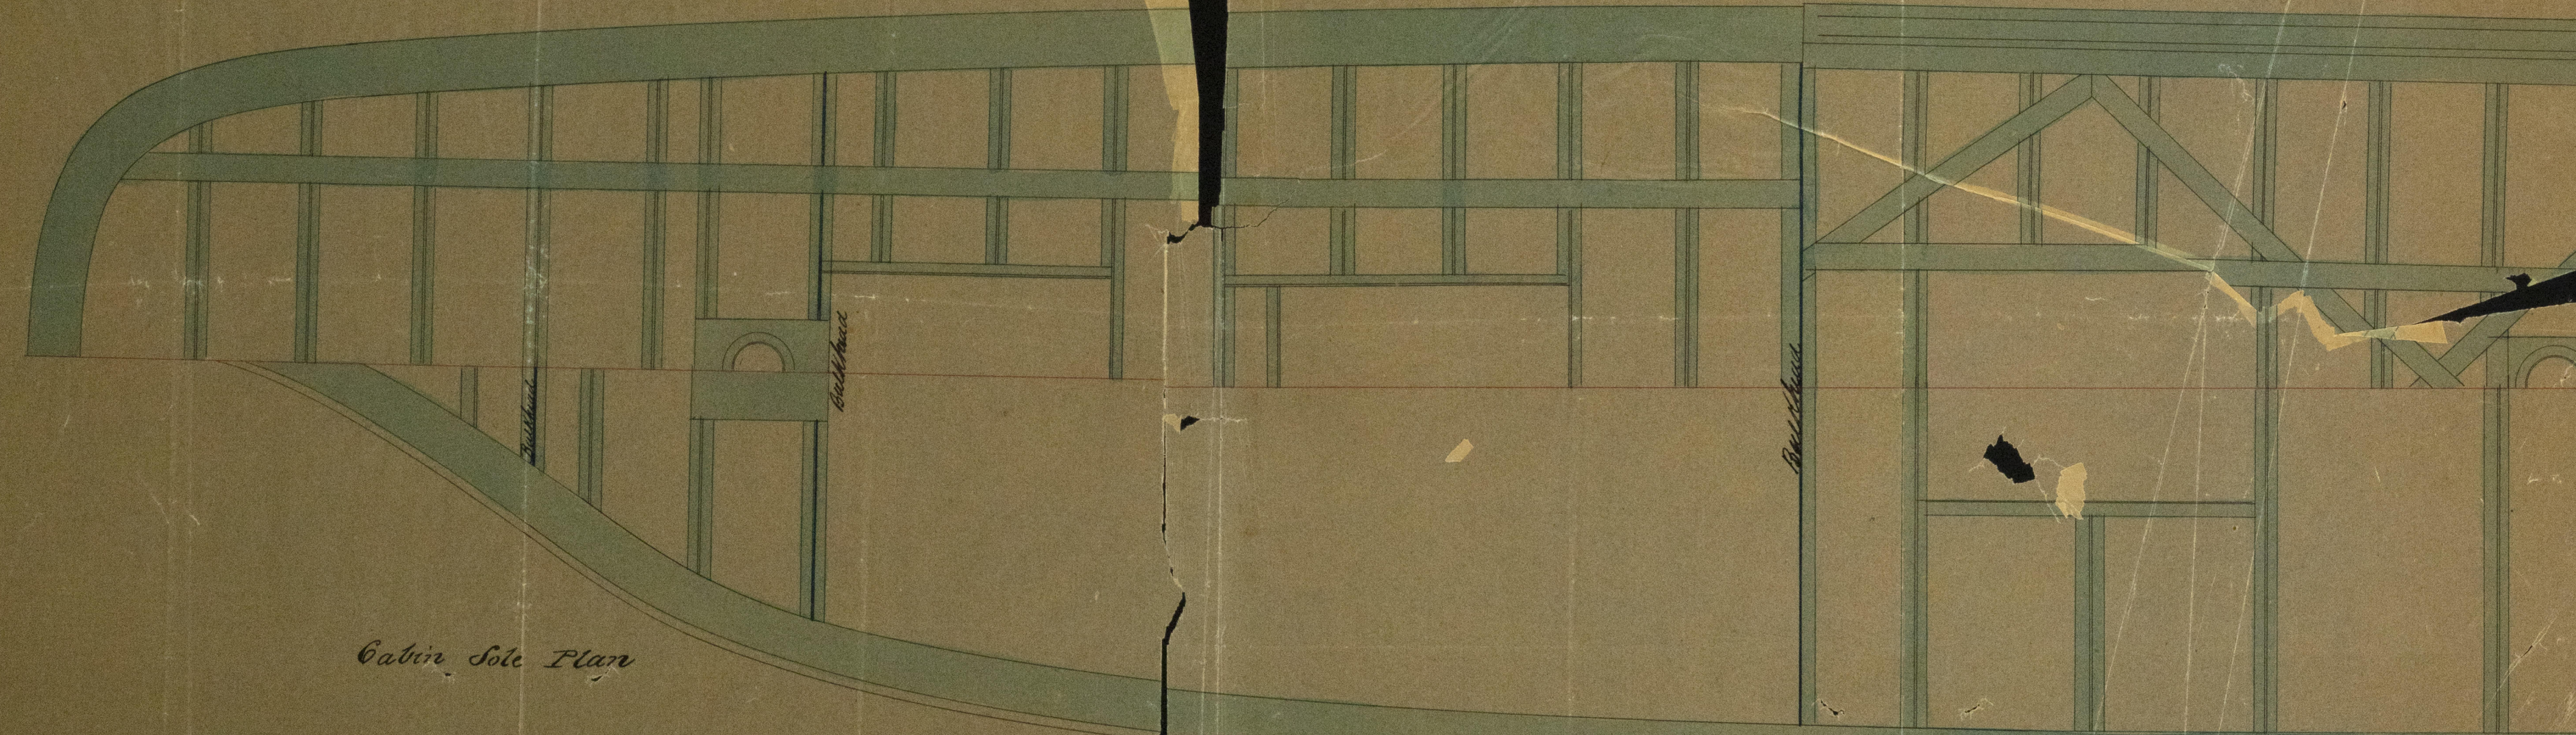

Cabin Sole Plan

IRON 500-0252 1/4


IRON 500-0252 2/4

Lower Deck Plan

no 8 0022

5966. Iron

Upper Deck Plan

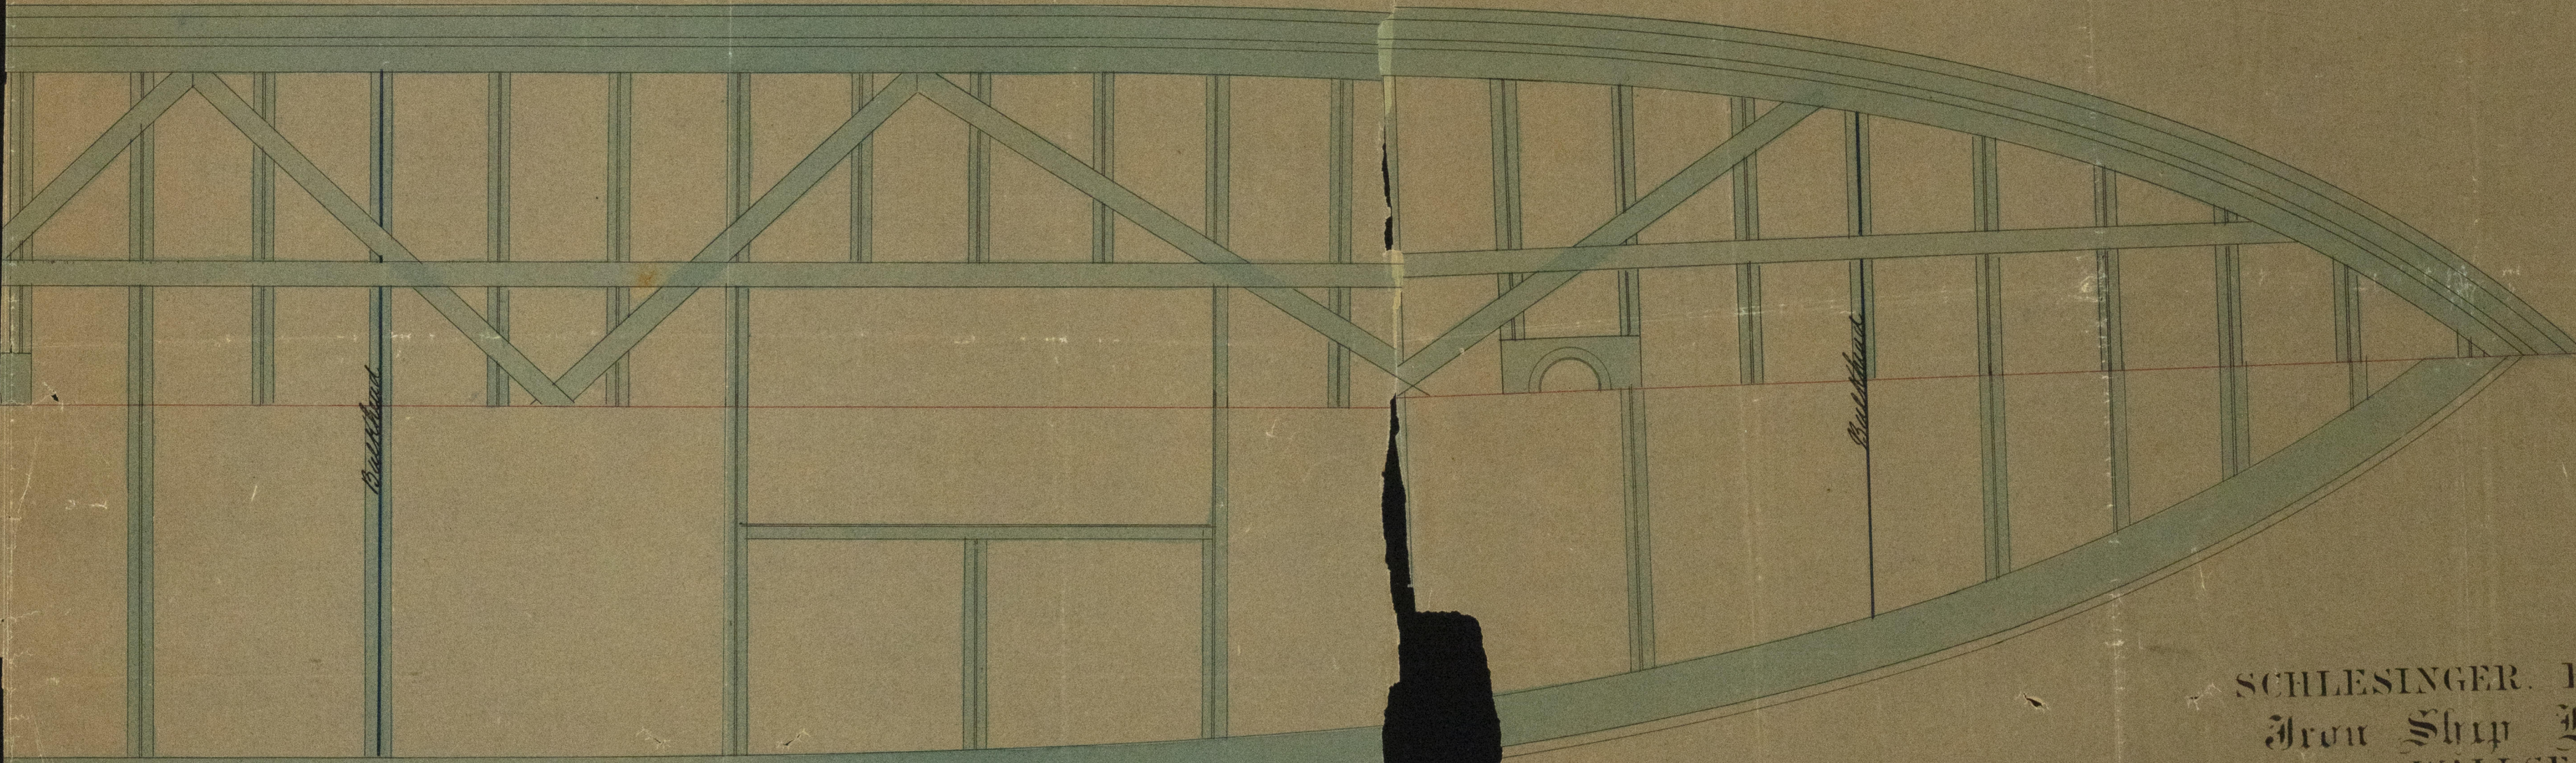

SCHLESINGER, DAVIS & CO
Iron Ship Builders
WALLSEND
NEWCASTLE ON TYNE



Lloyd's Register
Foundation

IRON 500-0252 3/4

IRON 500-0252 4/4

5966 from

IRON 500-0252

Upper Deck Plan

Deck



Cabin Sole Plan

IRON 500-0252



© 2021

Lloyd's Register
Foundation