



Masts & yards No 21 Ship  
Scale 1/2 inch = 1 Foot

William Dwyer, Pallion 17 Jan 1868  
Bk "Gany mede"

Lower Yards 60 feet

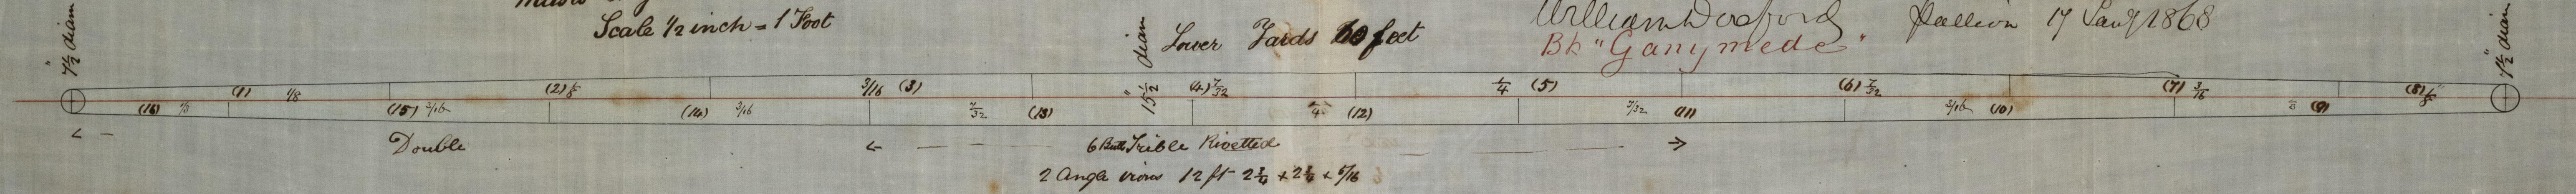

Bowsprit 32 feet

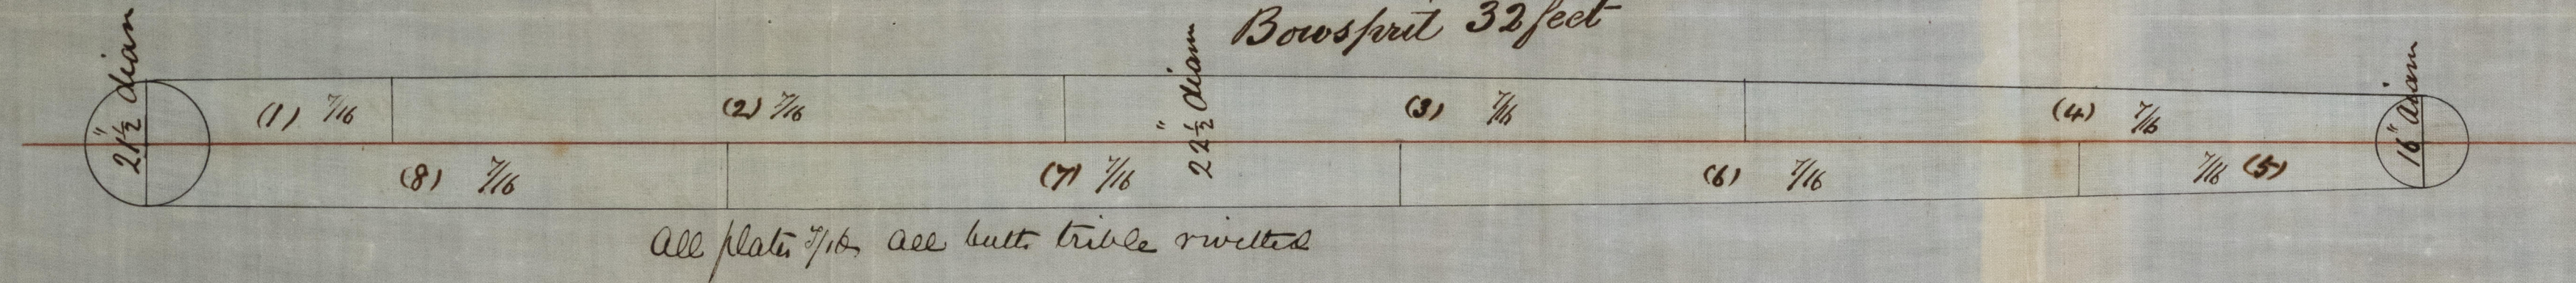

Dimensions


Bowsprit 32' 0"

Fore Mast 64' 0" Head 11'

Main Mast 67' 0" " "

Lower Yards 60' 0"

Fore Mast 64 feet

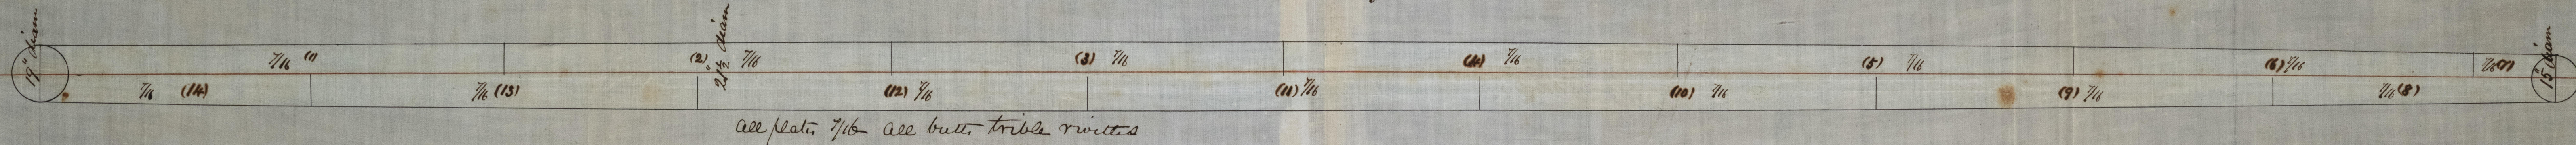

Main Mast 67 feet

