


Nº 79

J. S. M. Can
Notes of Water Ballast Tank

Length from Bulkhead to Bulkhead aft
56' 0"

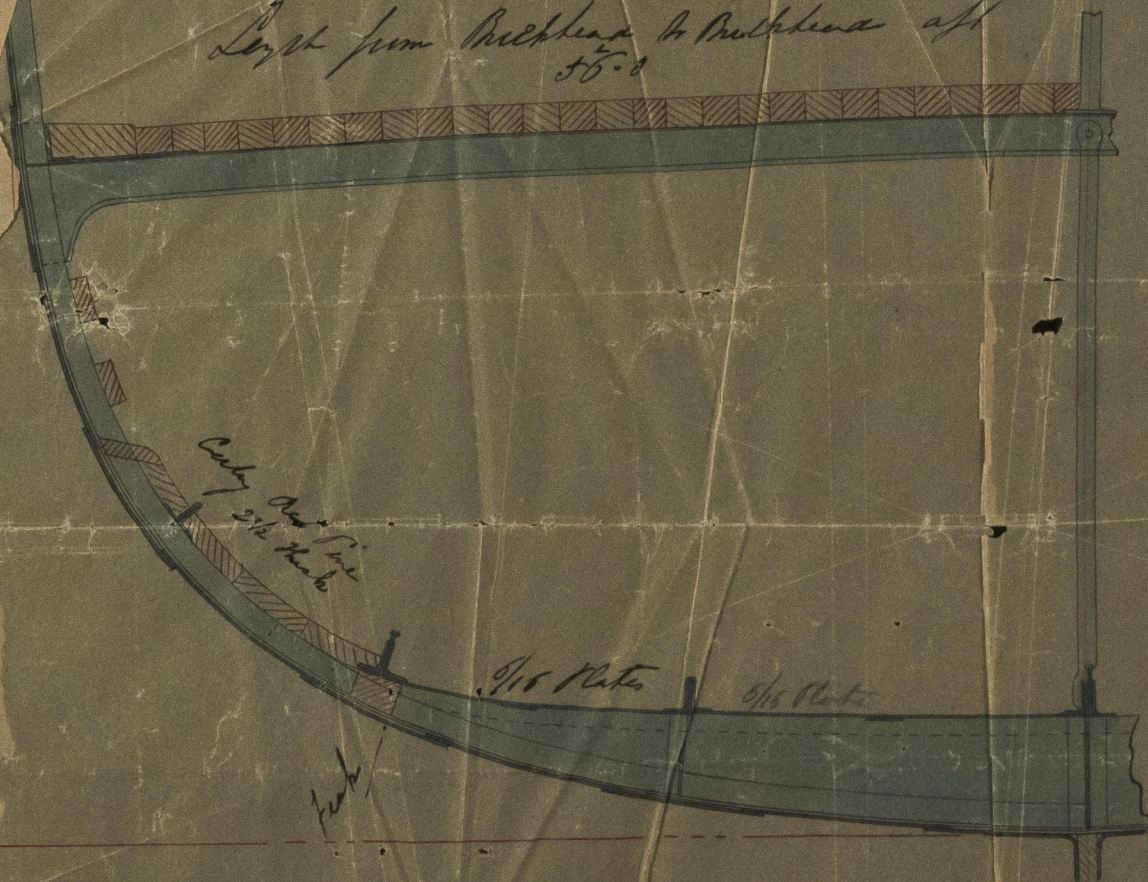

RANDOLPH ELDER & CO.
Engineers & Shipbuilders.
GLASGOW.

SCALE 1/2" INCH TO THE FOOT

IRONSDON 0273



© 2021

Lloyd's Register
Foundation