


IRON 501-0006 2/2

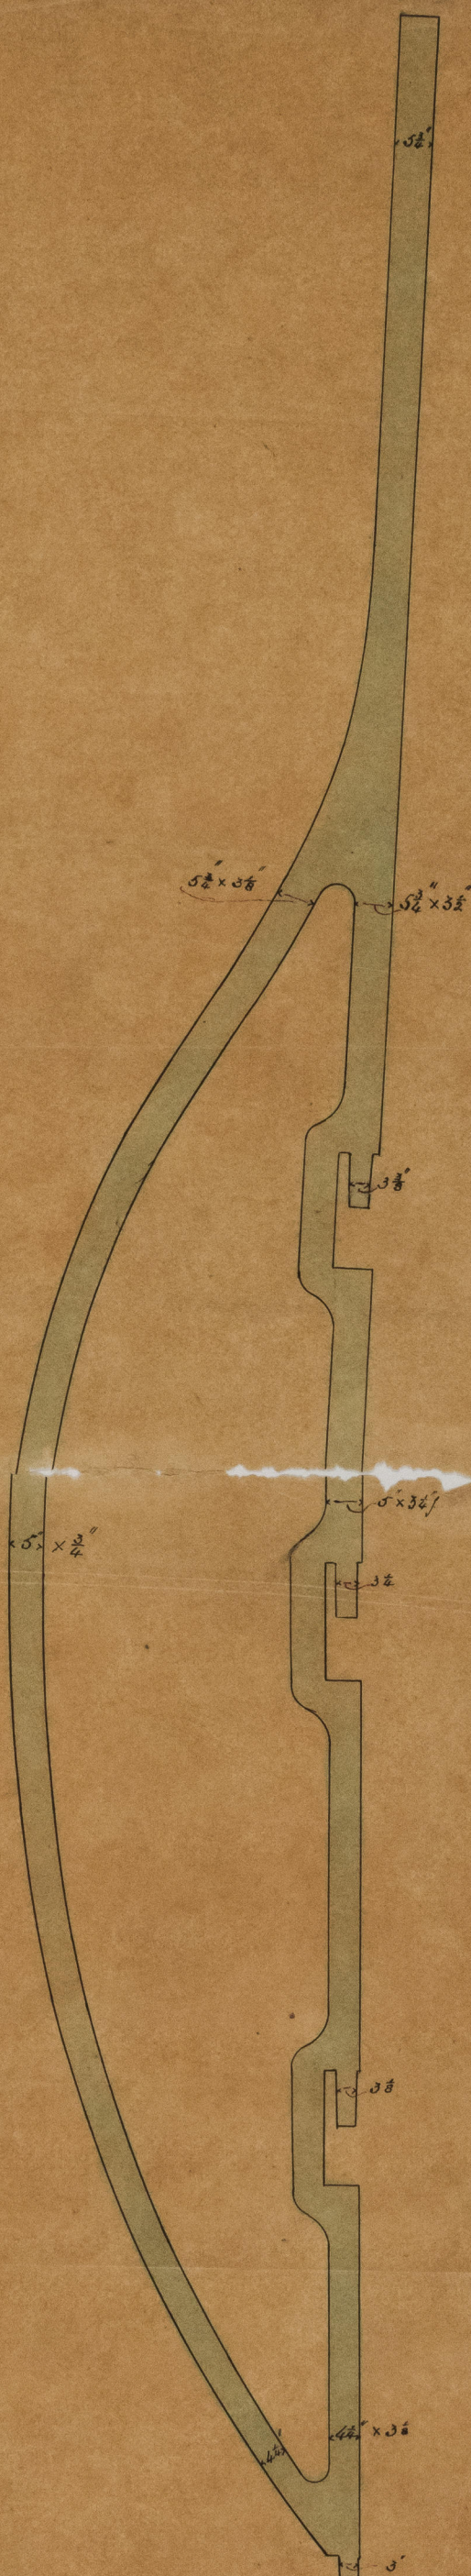

© 2021

Scale:  $\frac{1}{2}" = 1 \text{ foot}$

Lloyd's Register  
Foundation

IRON 501-0006 2/2