


Plans of the
No. 6 S.S.


Scale $\frac{1}{4}" = \text{one foot}$

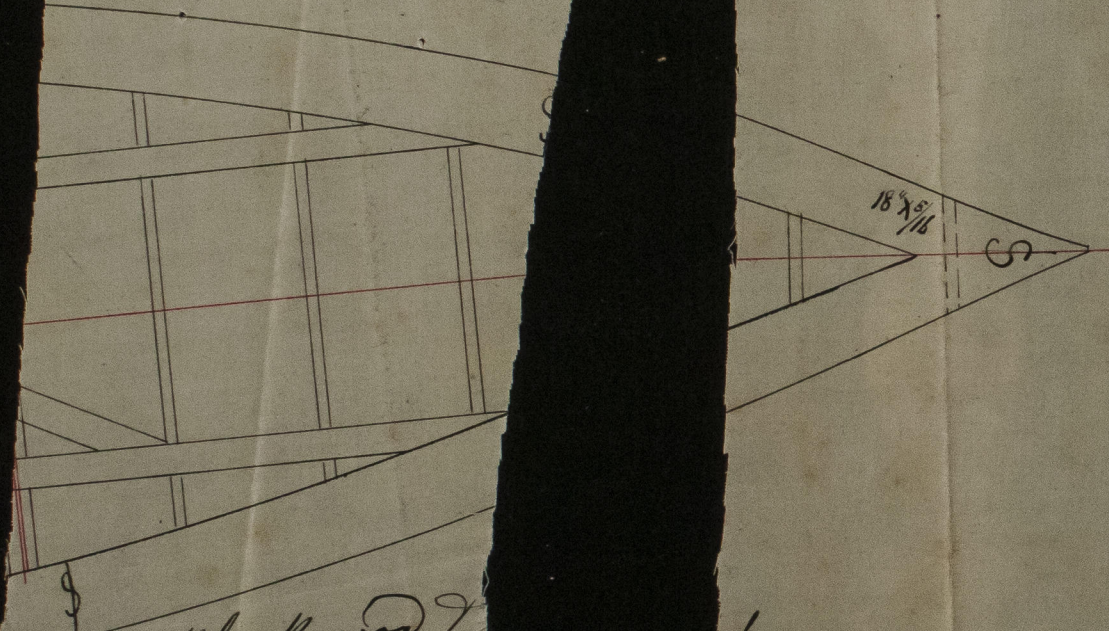

Blackwood & Co.
Castle Bldg.
Port

IRON 501-0065 $\frac{1}{2}$

Midship Section of No. 6 S.S.
Length = 140' 0"
Breadth = 19' 0"
Depth = 9' 6"

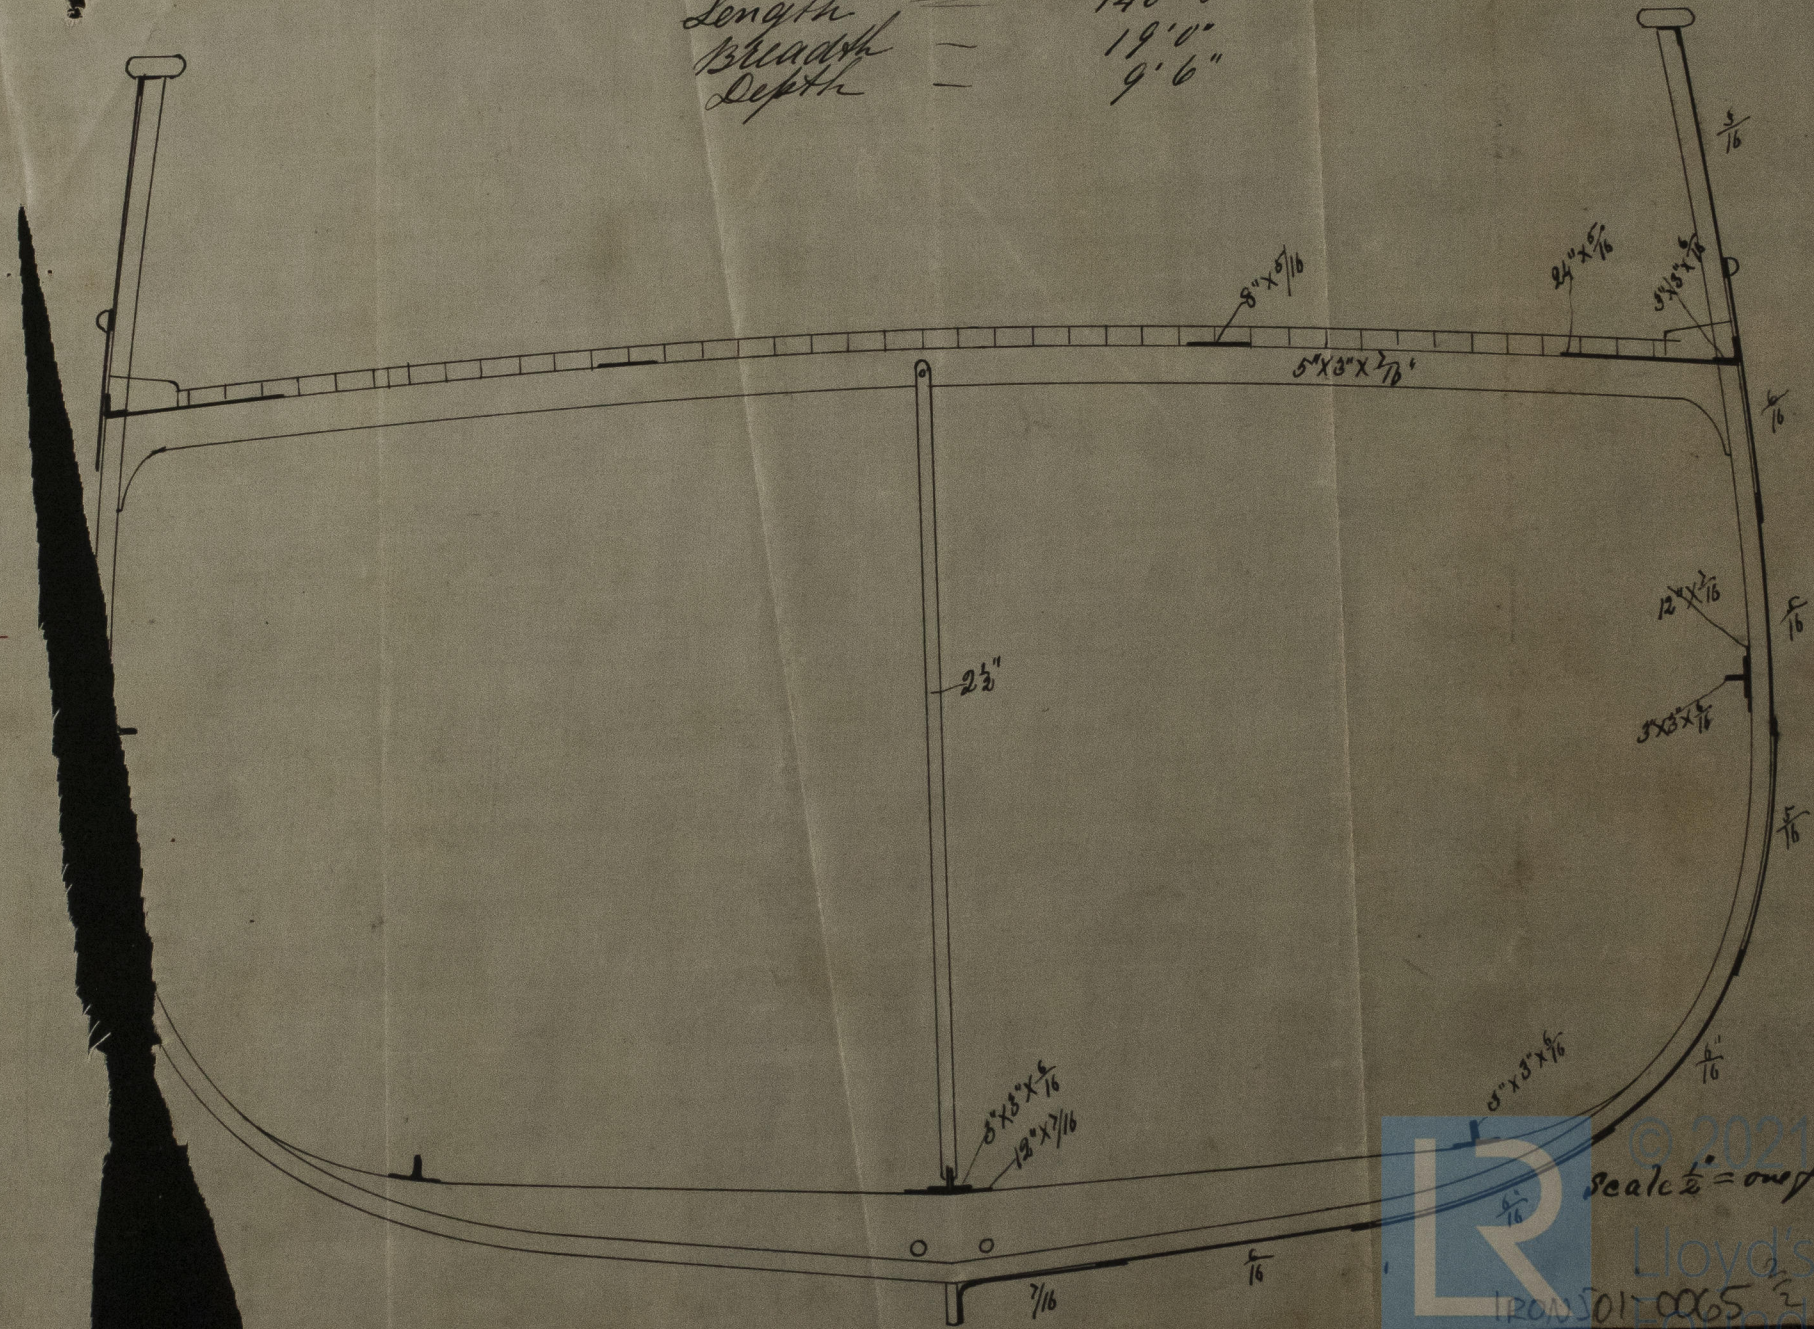

Scale $\frac{1}{2}" = \text{one foot}$
Lloyd's Register
IRON 501-0065 $\frac{1}{2}$