


Report No. 2711.

IRON YARDS

No. 2.


No. 145. ship "Francis Shorpe"

Mizen Lower Topsail Yard

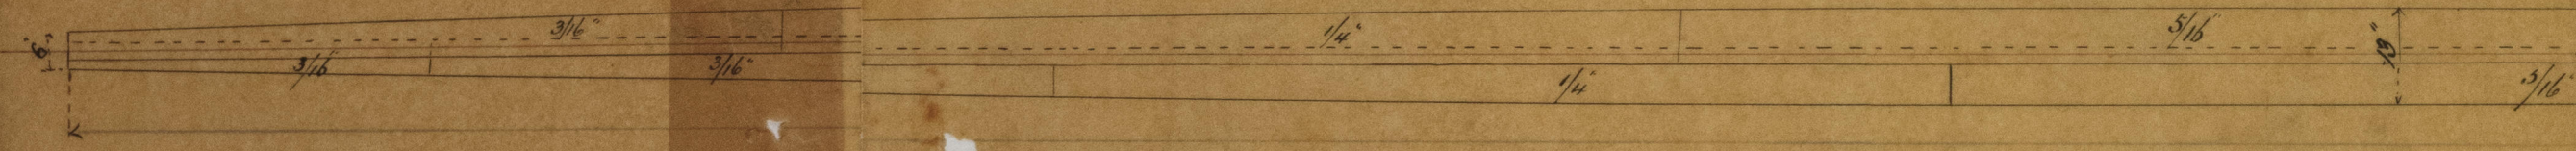


52' 0"

Section thro' Centre

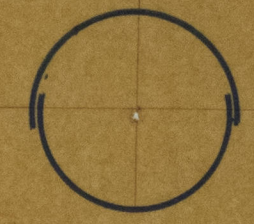


Fore & Main Lower Top

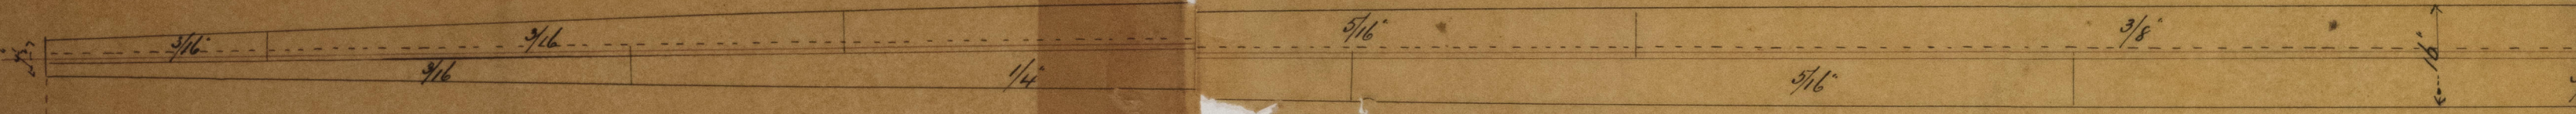


66' 0"

Section thro' Centre

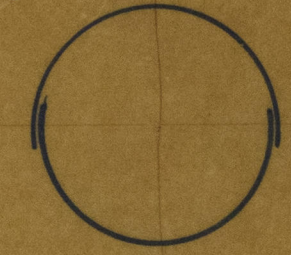

IRONSOI-0103 2

IRONSOI-0103 2

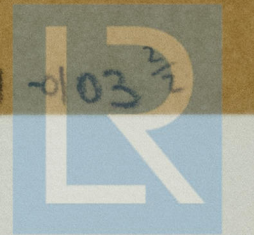

© 2021

Lloyd's Register Foundation