


Pro. Report
~~2746~~
7024

MASTS & YARDS

№86 SHIP

799 tons. Claps 


Shp. "Hudson"

Myogen bark of Red Pine.

Mr. [^] Pearce Co
Main Mass

Length 15 1/2 feet
Breadth 30-6"
Depth of hold 19-6"

Rec 22/4/69

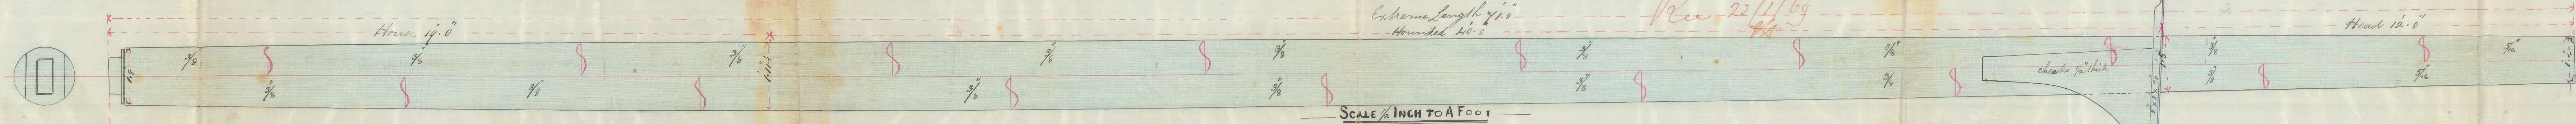

E. Dges all single rivetted.
Butts Double rivetted.

Fore Mast

Extreme Length 6' 8.0"
Hounded 35.10

SCALE 1/2 INCH TO A FOOT

2 Yards
Half Length 32' 0"

SCALE / INCH TO A FOOT.

Bowsprit

Extreme Length 41.0"

Outboard 22.6"

SCALE $\frac{1}{2}$ INCH TO A FOOT

