



Sections of Deck & Slings of Masts & Yards No 79 "Stockbridge"

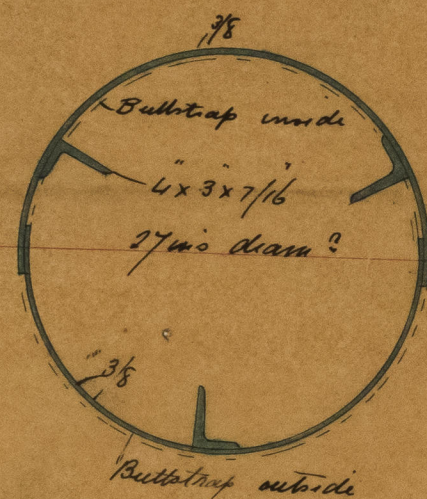


Section of Mizzen Mast—

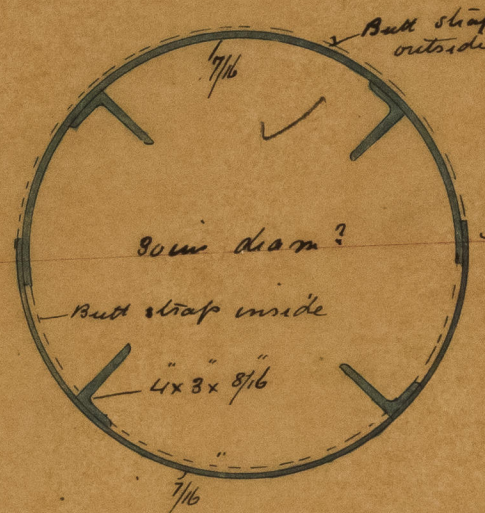


Section of Fore & Main Masts & Bowspout—

Iron Masts & Bowspout single riveted in seams
Steel Yards single riveted in seams double &

Double & treble in Butts
in butts - Lap Butted

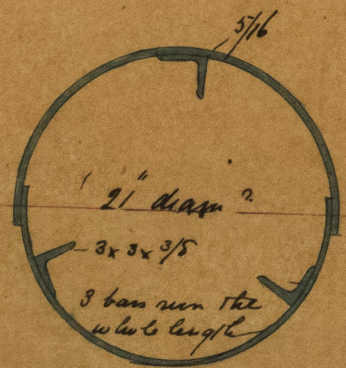

Section of Lower Yard

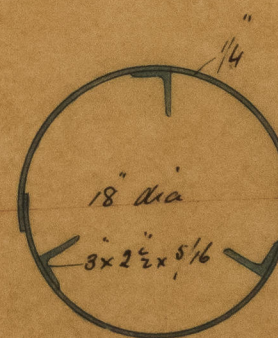

Section of Crotch & Lower Topmast Yard

