

# Iron Sailing Ship "Oxford."


7502

Drawing showing section of  
Fore + Main masts + Bowsprit

" " " " 29 ins. dia.

Bowsprit " " 28 ins. " "


Mizen mast of wood. " " "

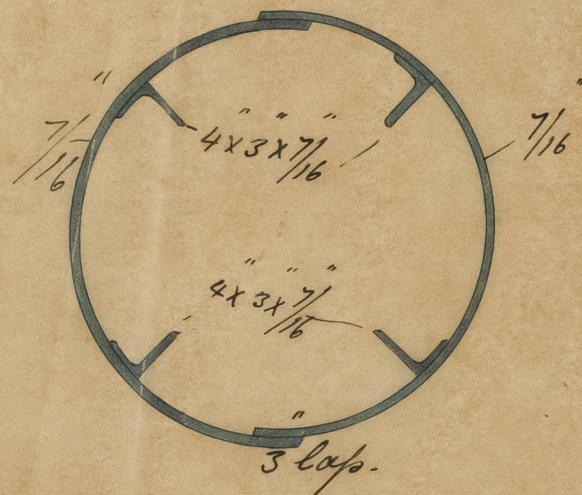

Length of Fore mast overall 81' 9 ins.  
" Main " " 85' 0" iron  
" Bowsprit " 35' 0"


Fore + main Lower yards, (iron) 82 ft. overall, 20 dia.  
" " " Lower topsail yards, (iron) 71 ft. overall  
and 18 ins. dia.

Masts + yards single rivetted in laps, double  
+ tube in butts. Yards Lap butts -

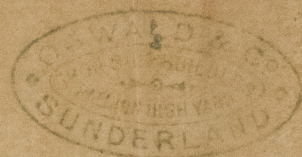


"Oxford"

Fore + Main Lower yards

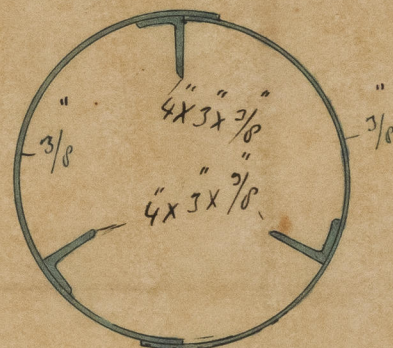

Fore + main Lower topsail yds.

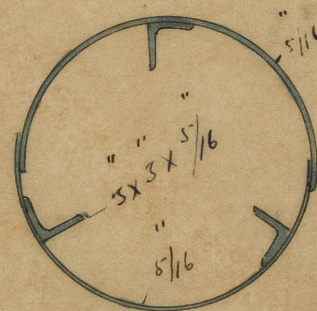

Manufacturers of Iron

Consett Iron Co

Lloyd's Register  
Quakers

IRON 502 - 0061