


Fore & main Hatch way  
S.S. Fitzpatrick

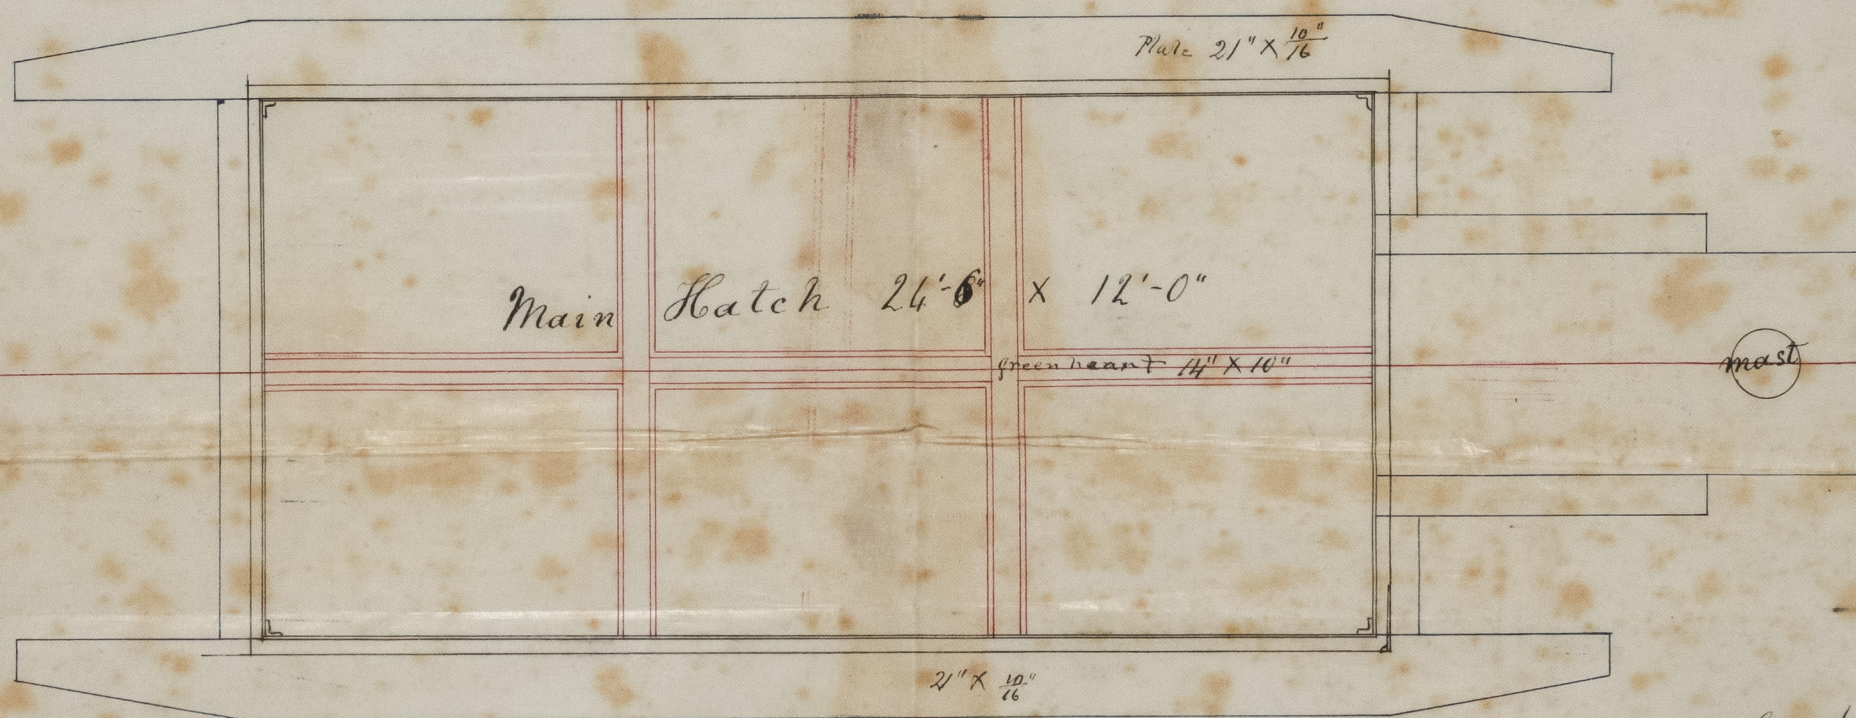

Blackwood & Gordon  
Glasgow

