


Report No. 2061
No. 6008

— S.S. MARMORA —
— Section of Ballast Tanks —
— Scale $\frac{1}{2}$ " = 1 foot —

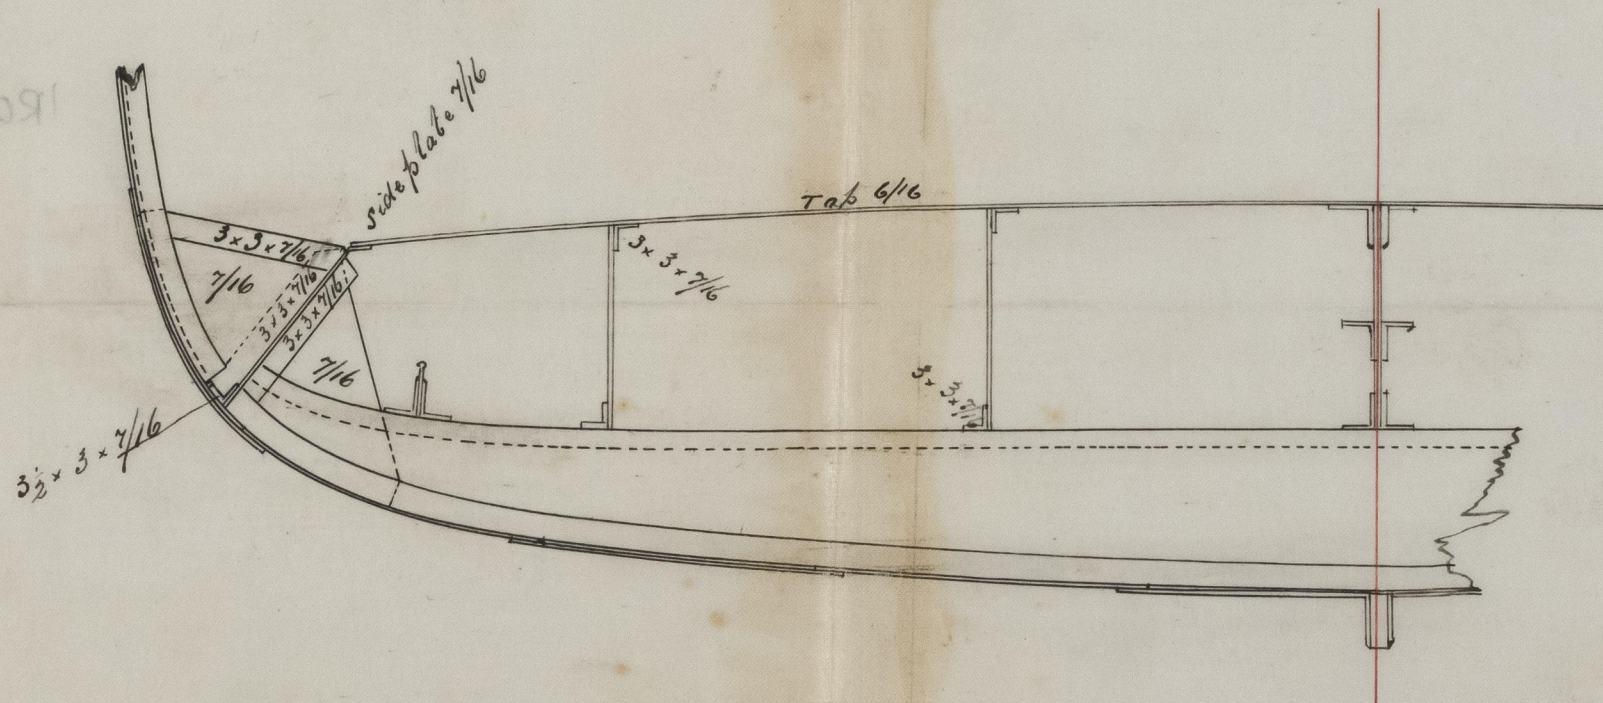

— Denton Gray & Co —
— Dockyard —
— West Hartlepool —
— June 14 1870 —


Lloyd's Register
Foundation

IRON502-0272

1/20/21
8062. Iron

— 2.2. MAR 22. —
— Section of Bridge Tank —
— 8062. Iron —

IRON 502-0272

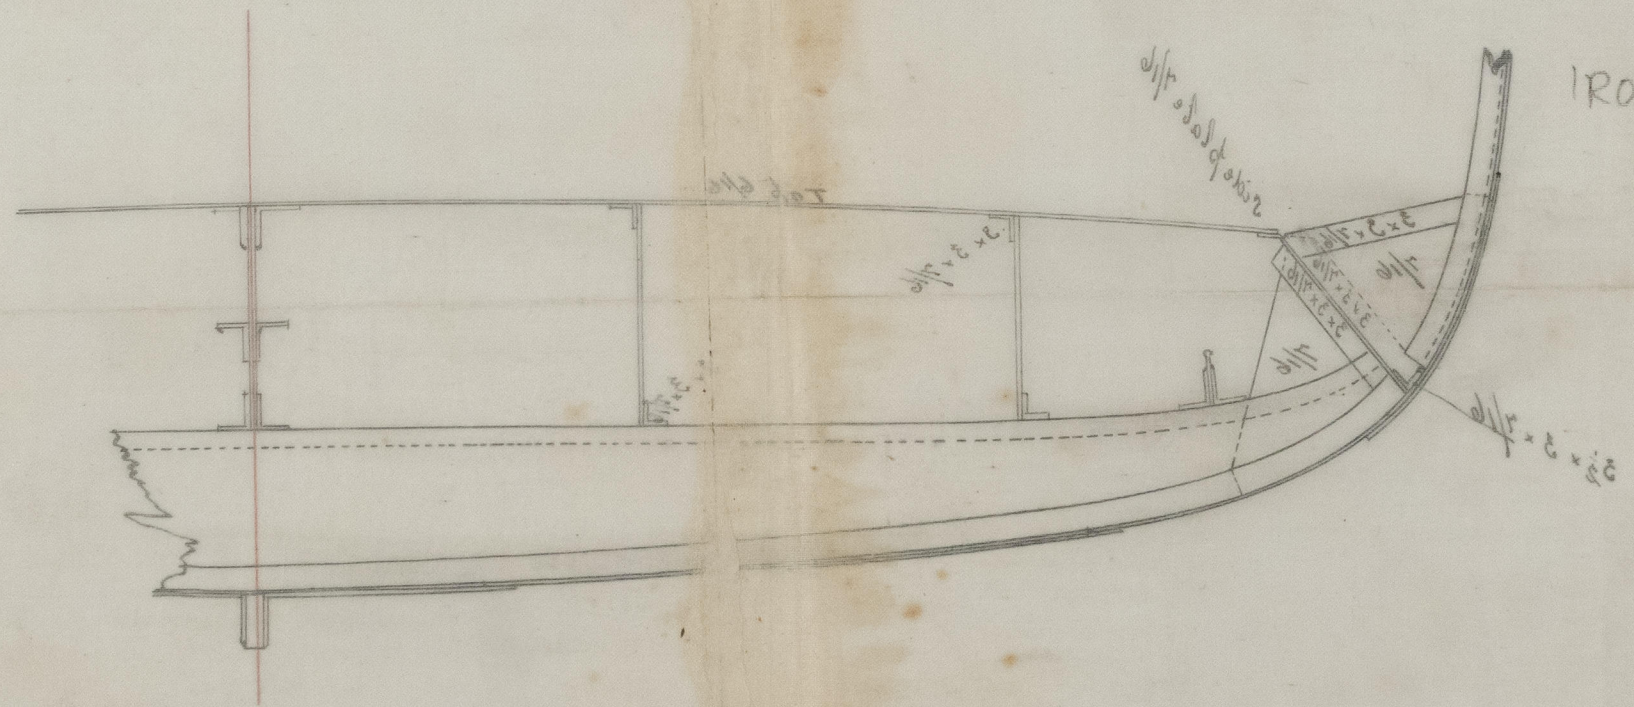

— 1/2\"/>

IRON 502-0272



© 2021
Lloyd's Register
Foundation