


MAIN DECK PLAN OF SS NO 10

ALBION NOYES & CO
Ship Builders & Engineers.
ROSHERVILLE IRON WORKS.
NORTHFLEET.

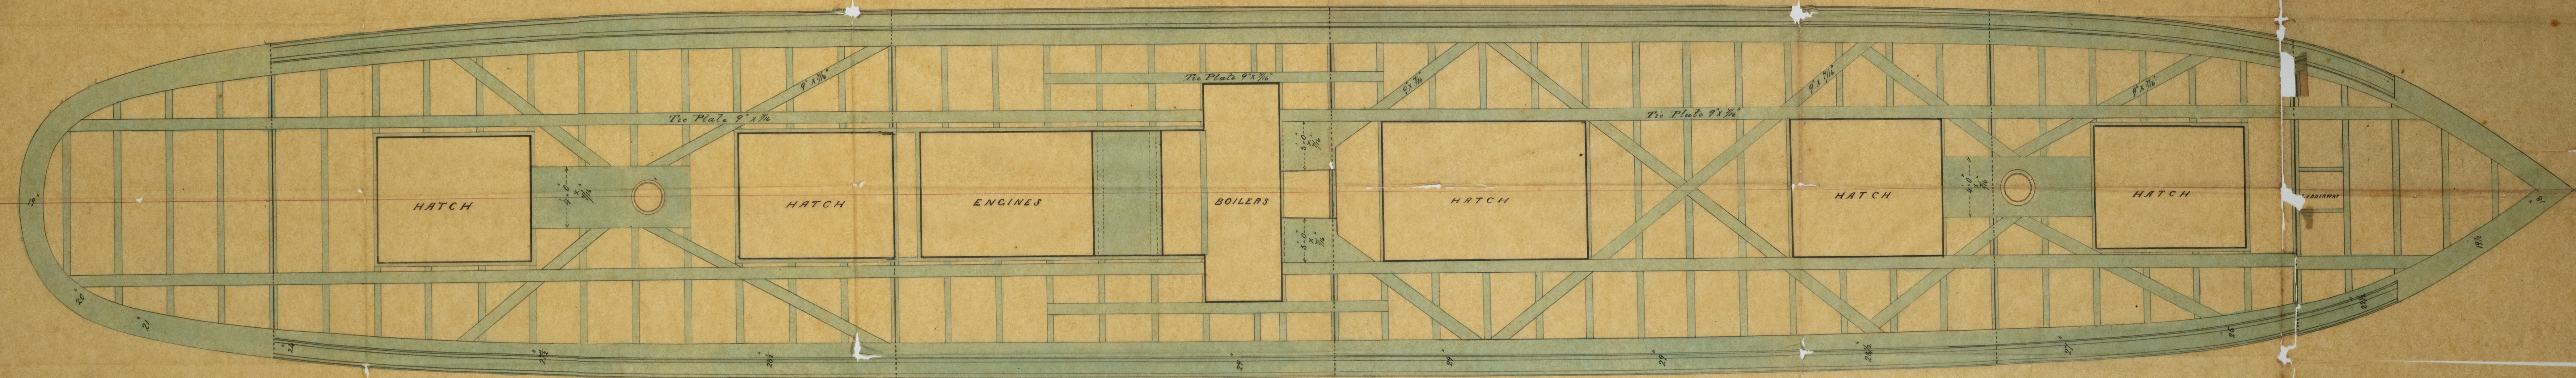

© 2021
Lloyd's Register
Foundation
June 13, 1870

IRON 503-0107