


Half Midship Section of Sailing Barque

Tonnage - 715.53
Length - 186ft 0"
Breadth - 30 - 0"
Depth in Hold - 18 - 6"
Register Tonnage 695 Tons

Scale 1/2 inch = 1 foot

Numerals

Half moulded breadth 15.
Depth from upper part of
keel to top of upper deck beam 21.
Birth of half midship frame 31.3
1st Number 67.3
Length 187.2
13.4.6
5.7.8
12.5.98.56

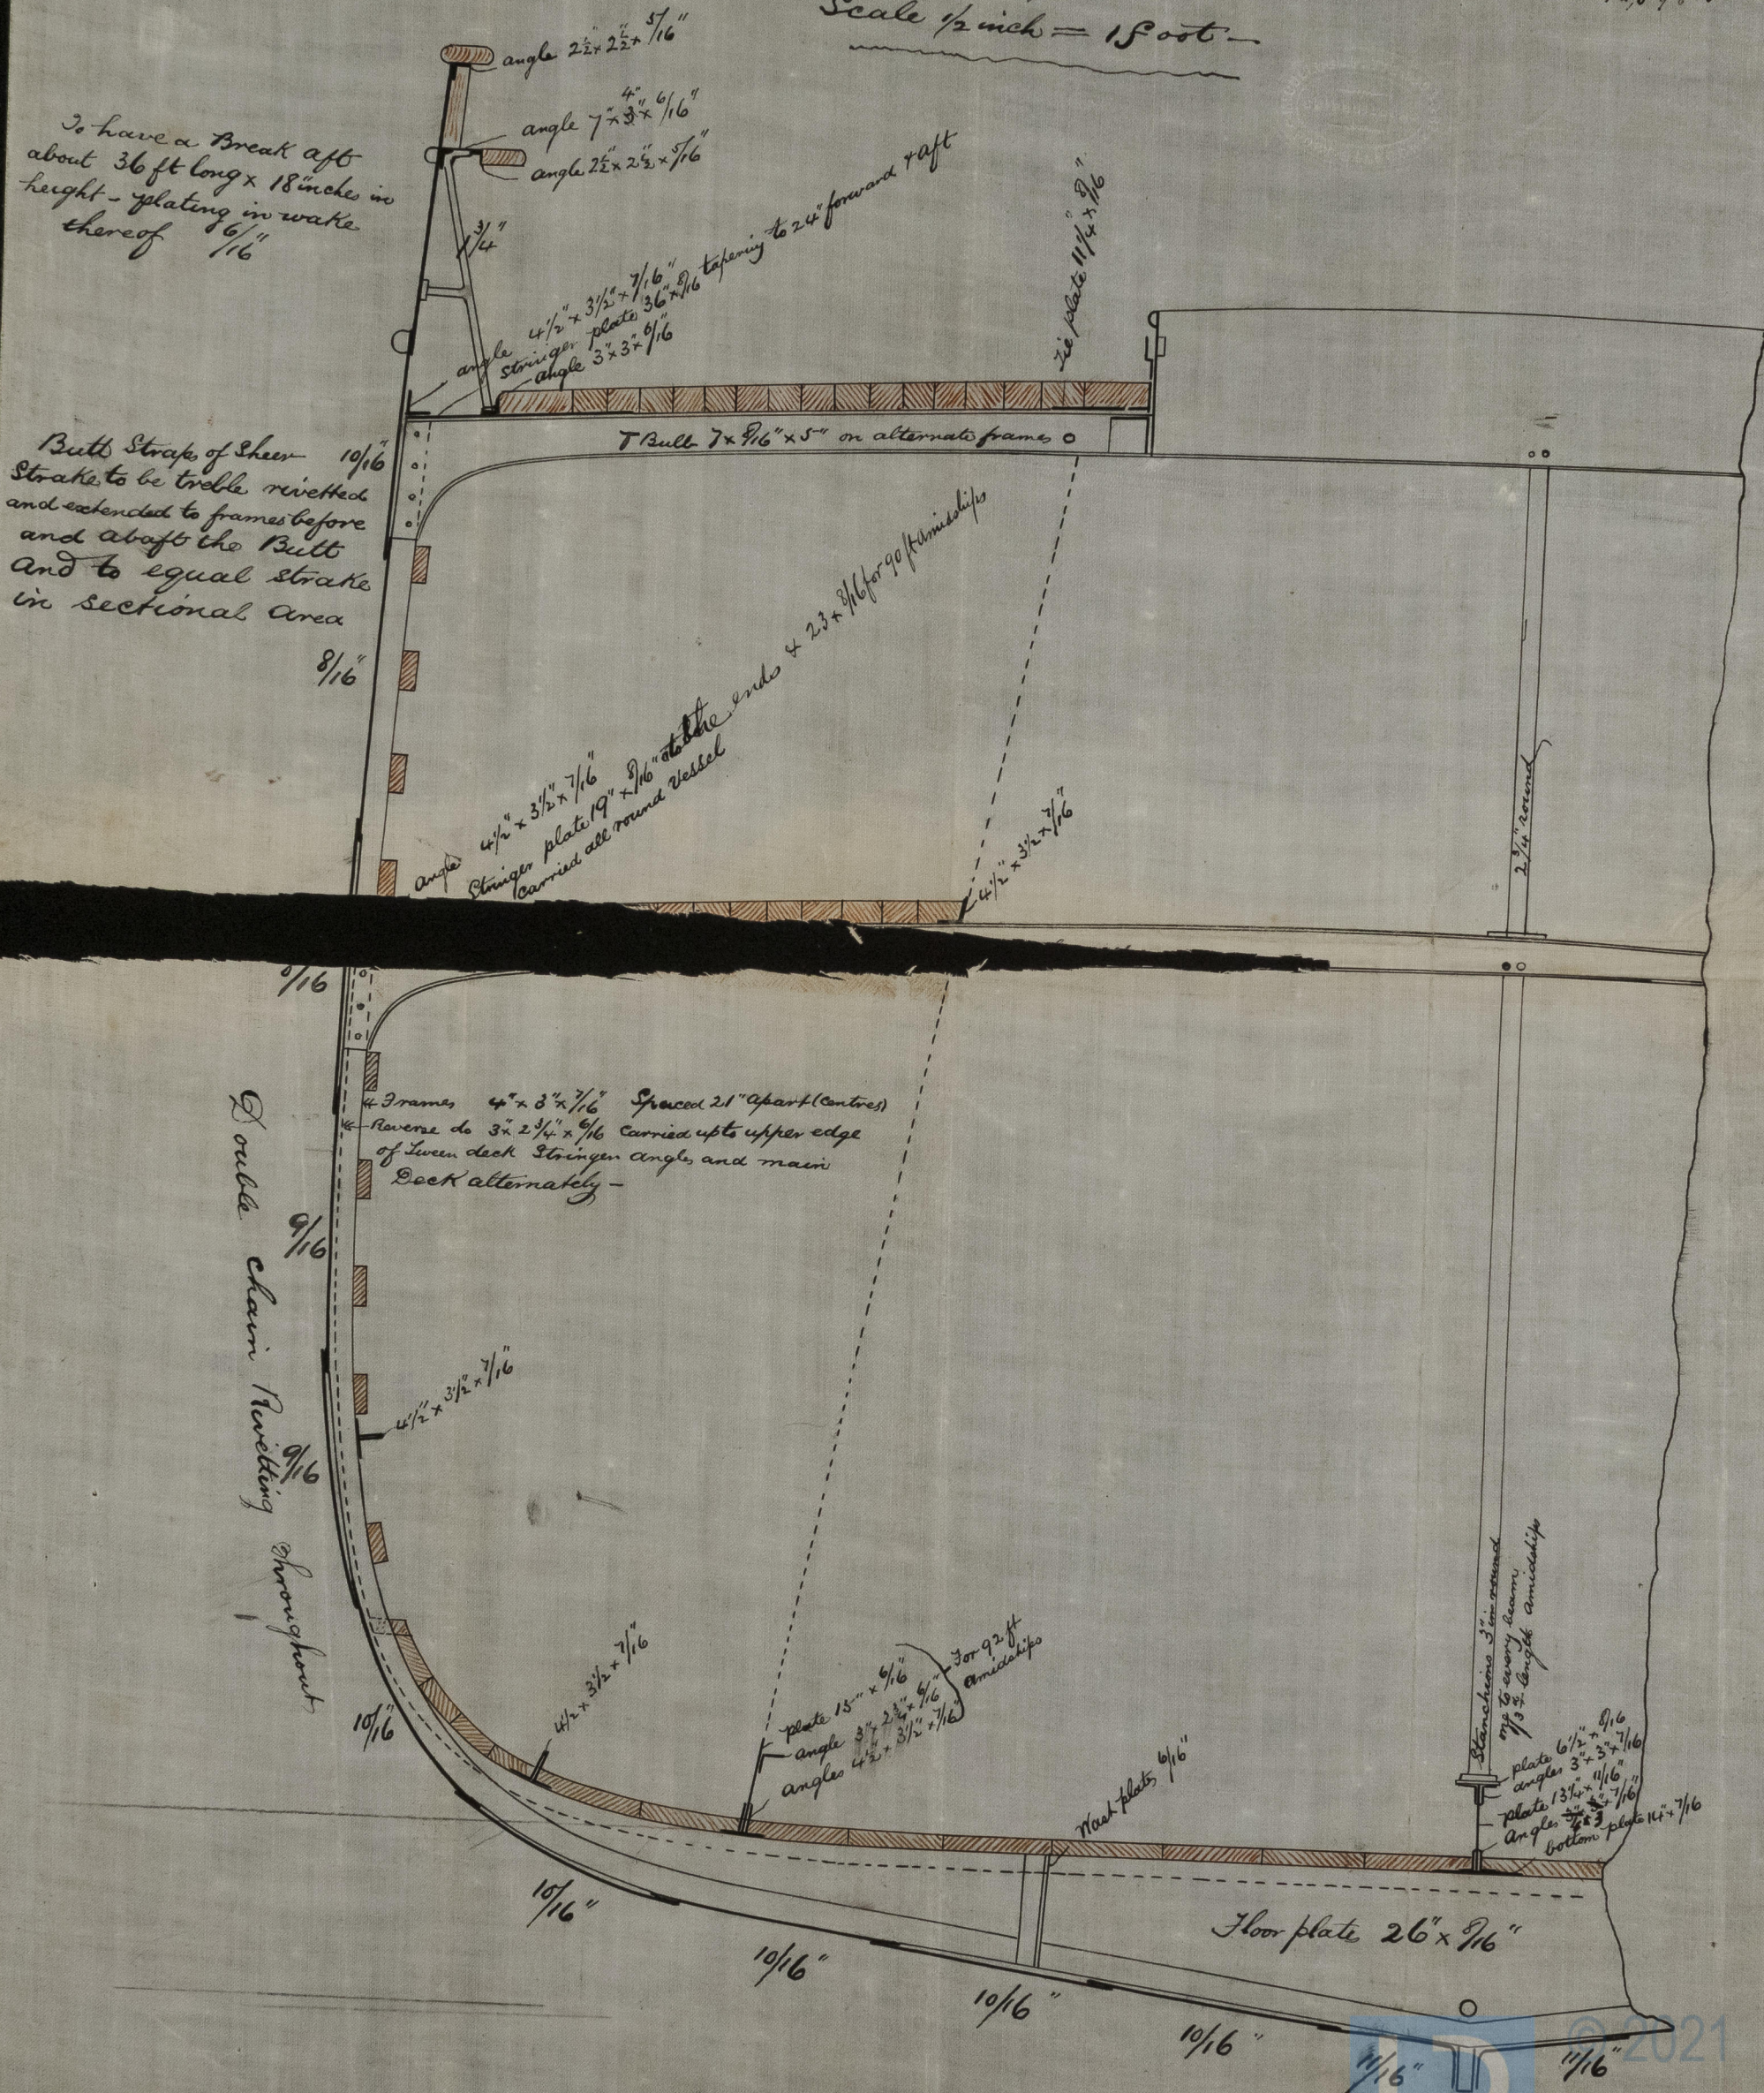


2215

8512

IRON 503-0130

2 Hall Metal P 1.1.3

IRON 503-0130

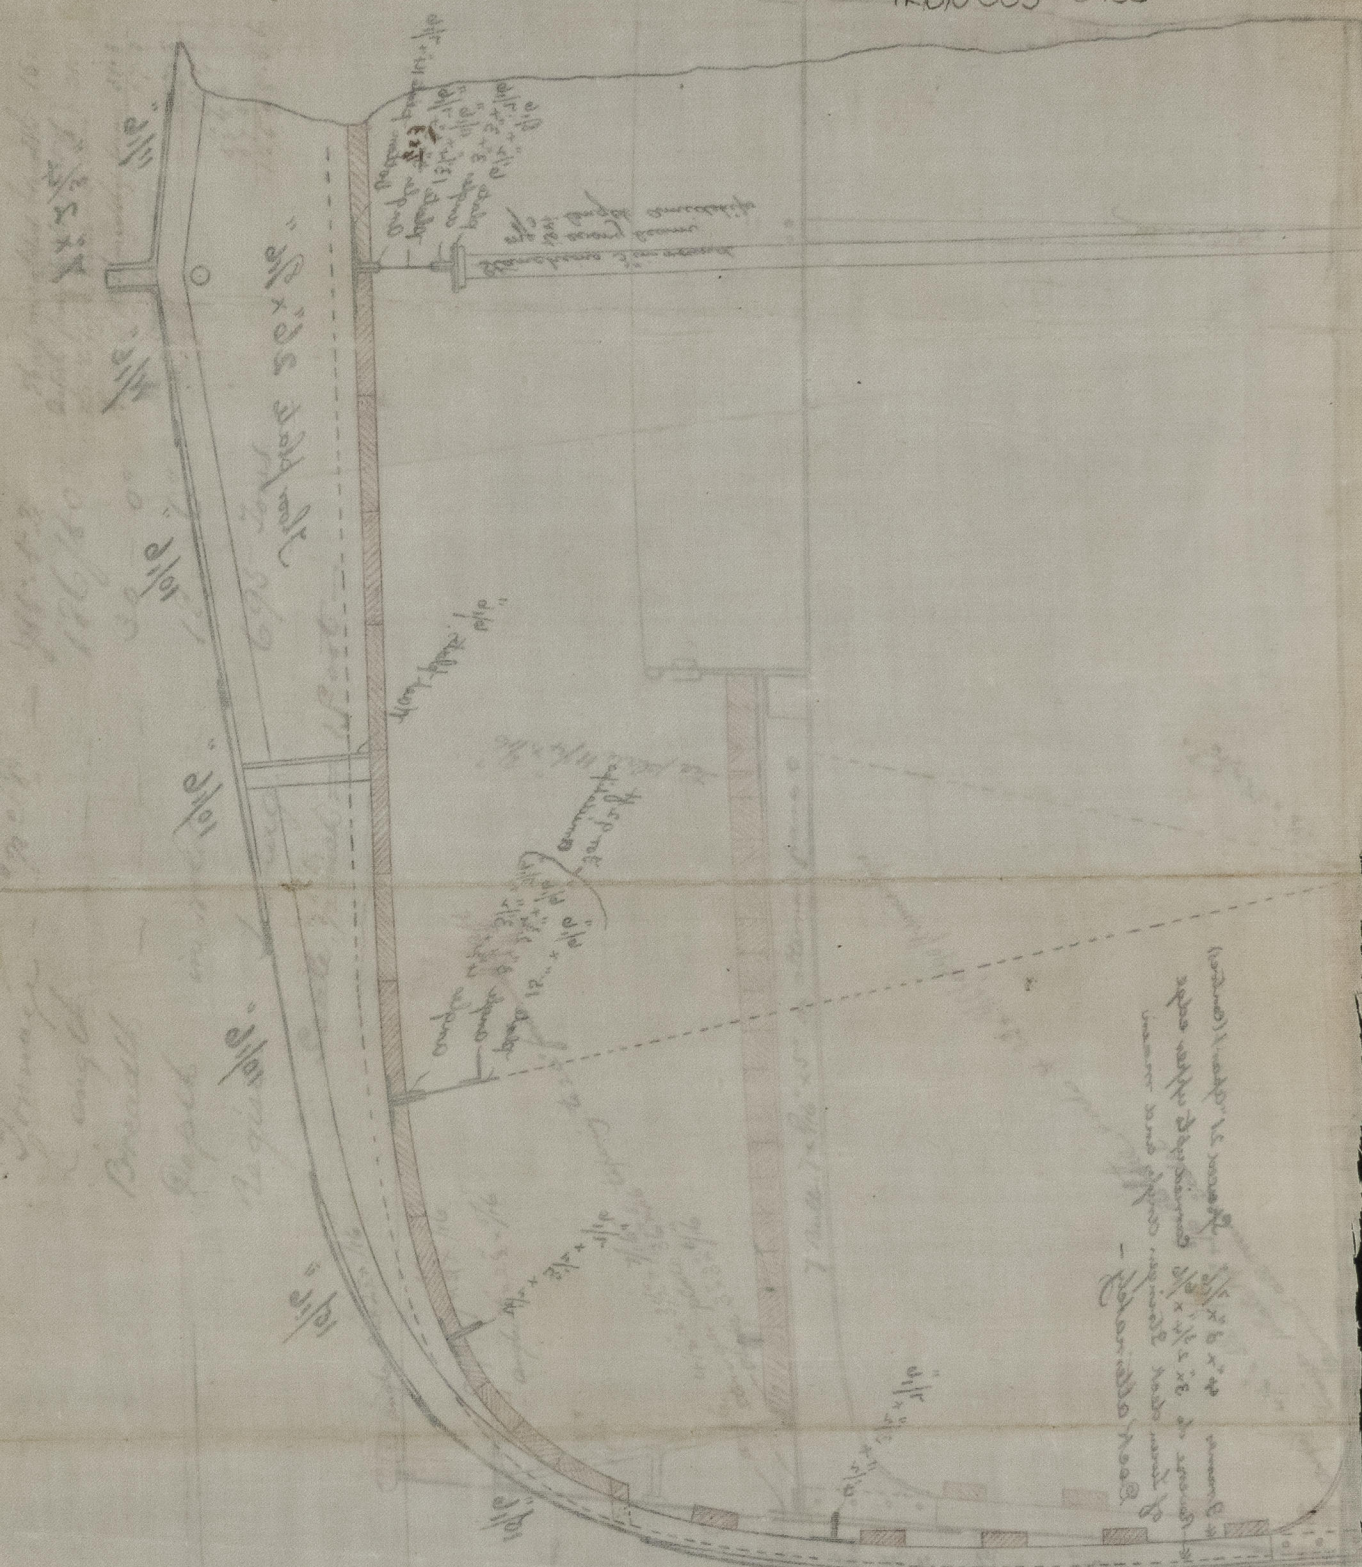

© 2021

Lloyd's Register
Foundation