
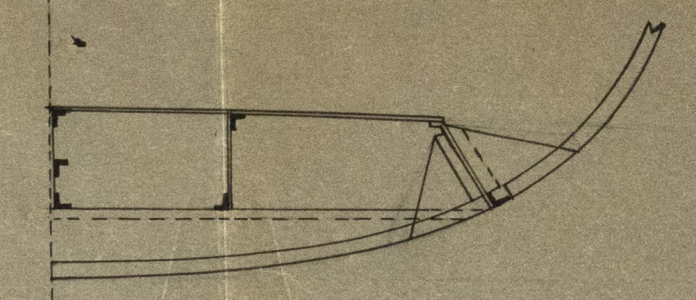
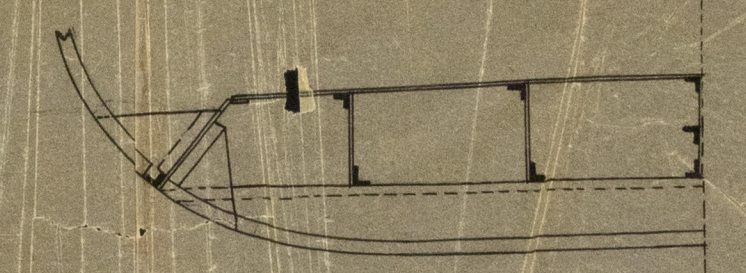
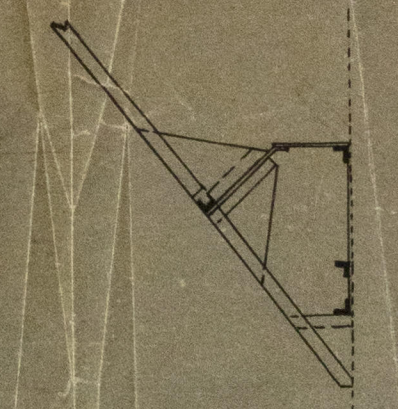


S.S. "Nellie"
Report No. 2910
Profile & Sections of Tank
for
S. I. No. 106.
Scale $\frac{1}{4}$ = one foot.
Rev 80/7/90 H

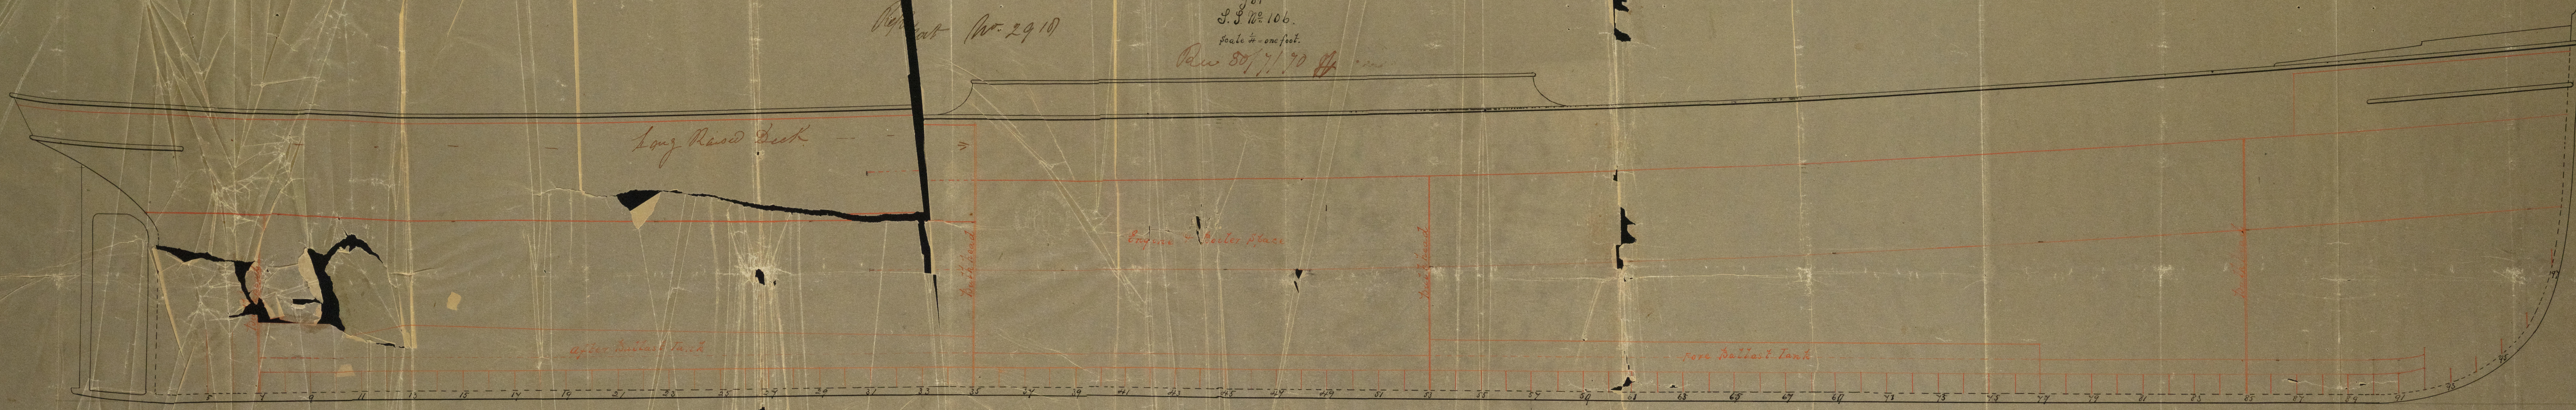

Denton, Gray & Co.
Dock Yard
West Hartlepool
July 28th 1890
RD.