
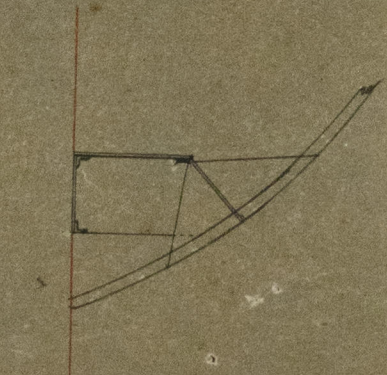
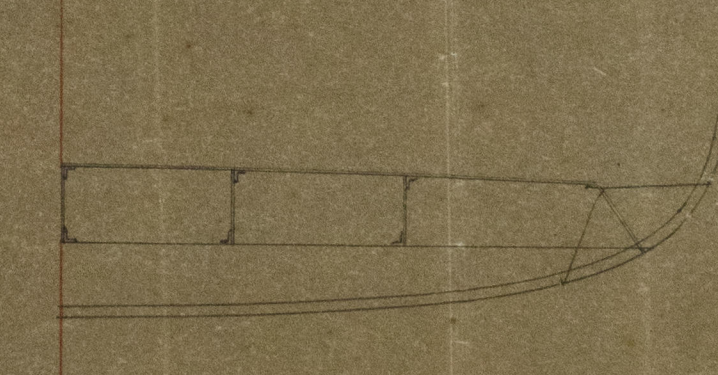
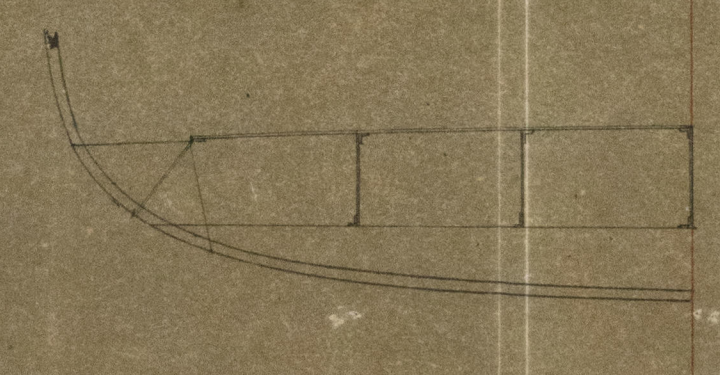
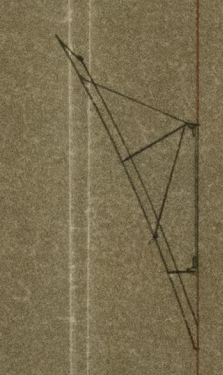


"H. M. M. M."
Report No. 2428

N° 112 S S
Scale 1/4 inch to 1 foot

Rev 22/11/70
H.H.

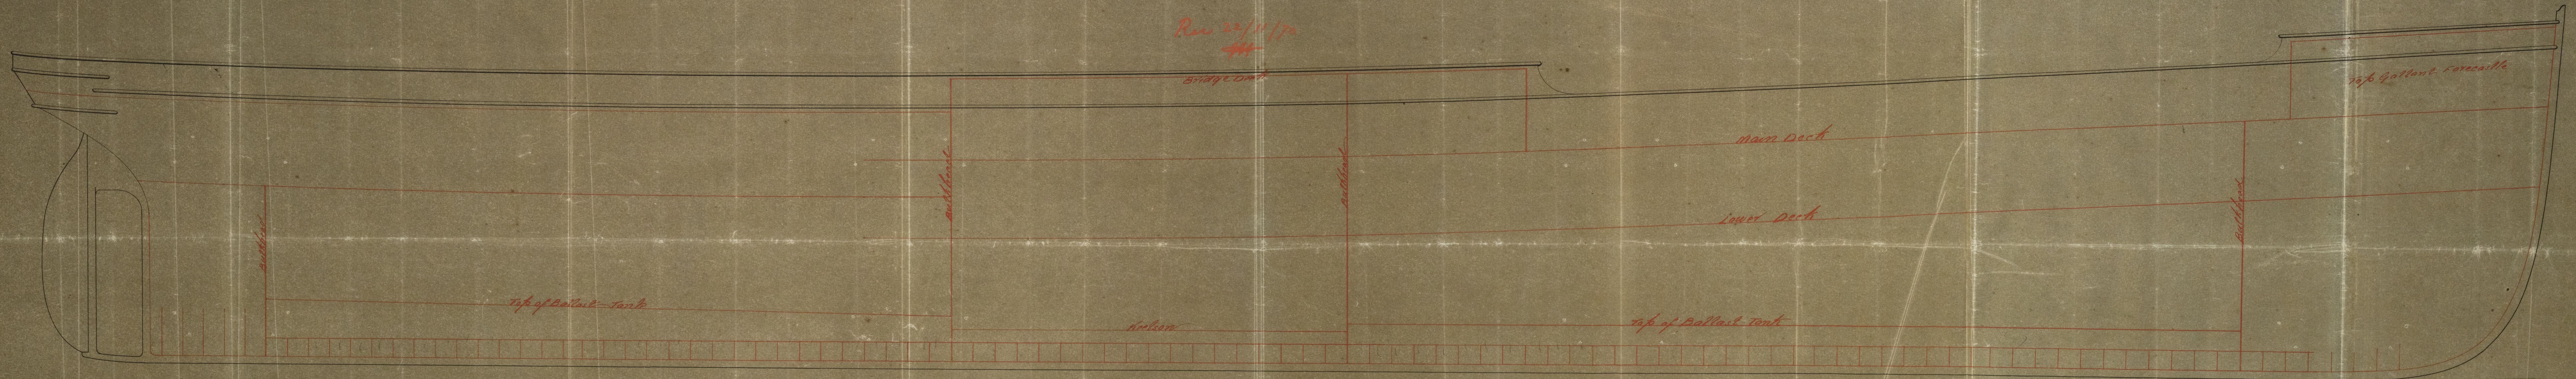

Denton Gray & Co.
Dockyard
81st Waterloo Road
London E.C. 4

IRON 504-0002