


Section Middle line Nelson

SCALE $\frac{3}{4}$ INCH = 1 FOOT.

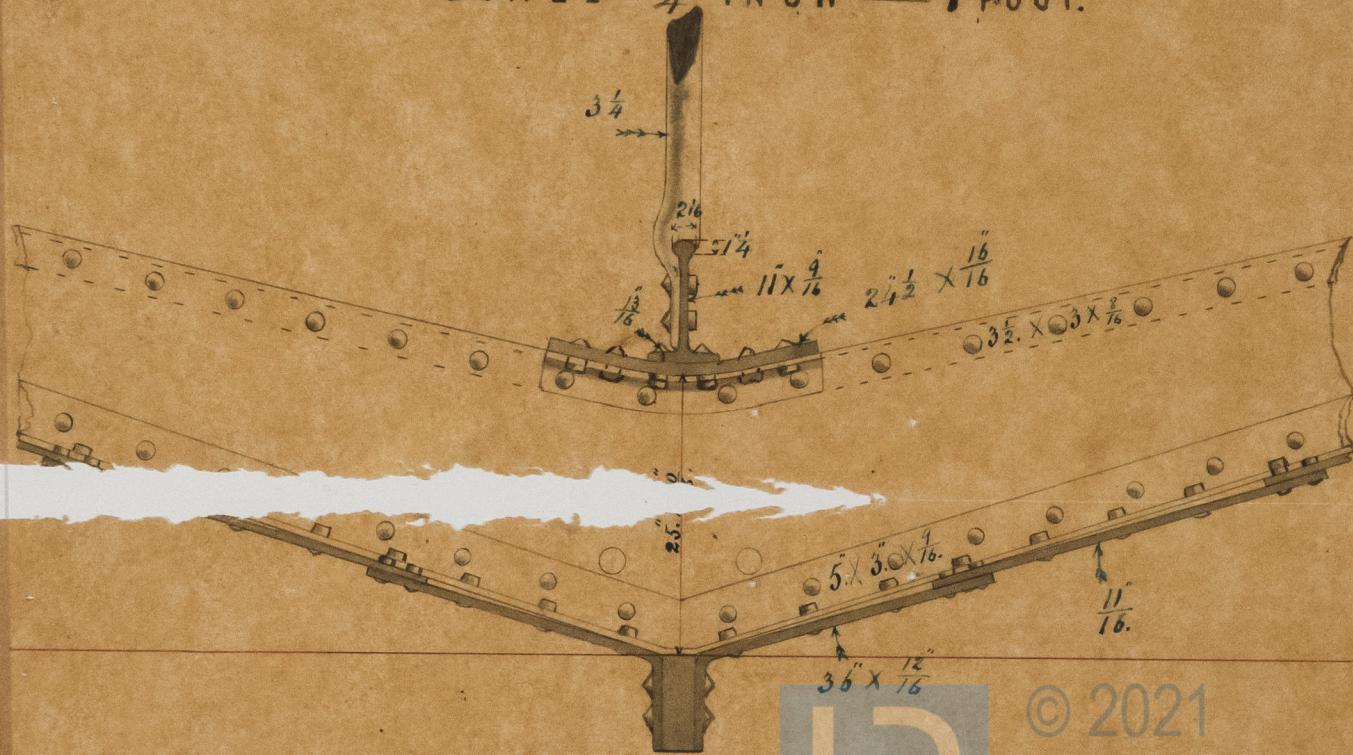

(Ship "Colmonell")
1871.



© 2021

Lloyd's Register
Foundation

IRON 504-0057