


Section
Iron Sailing Ship "Colonell"

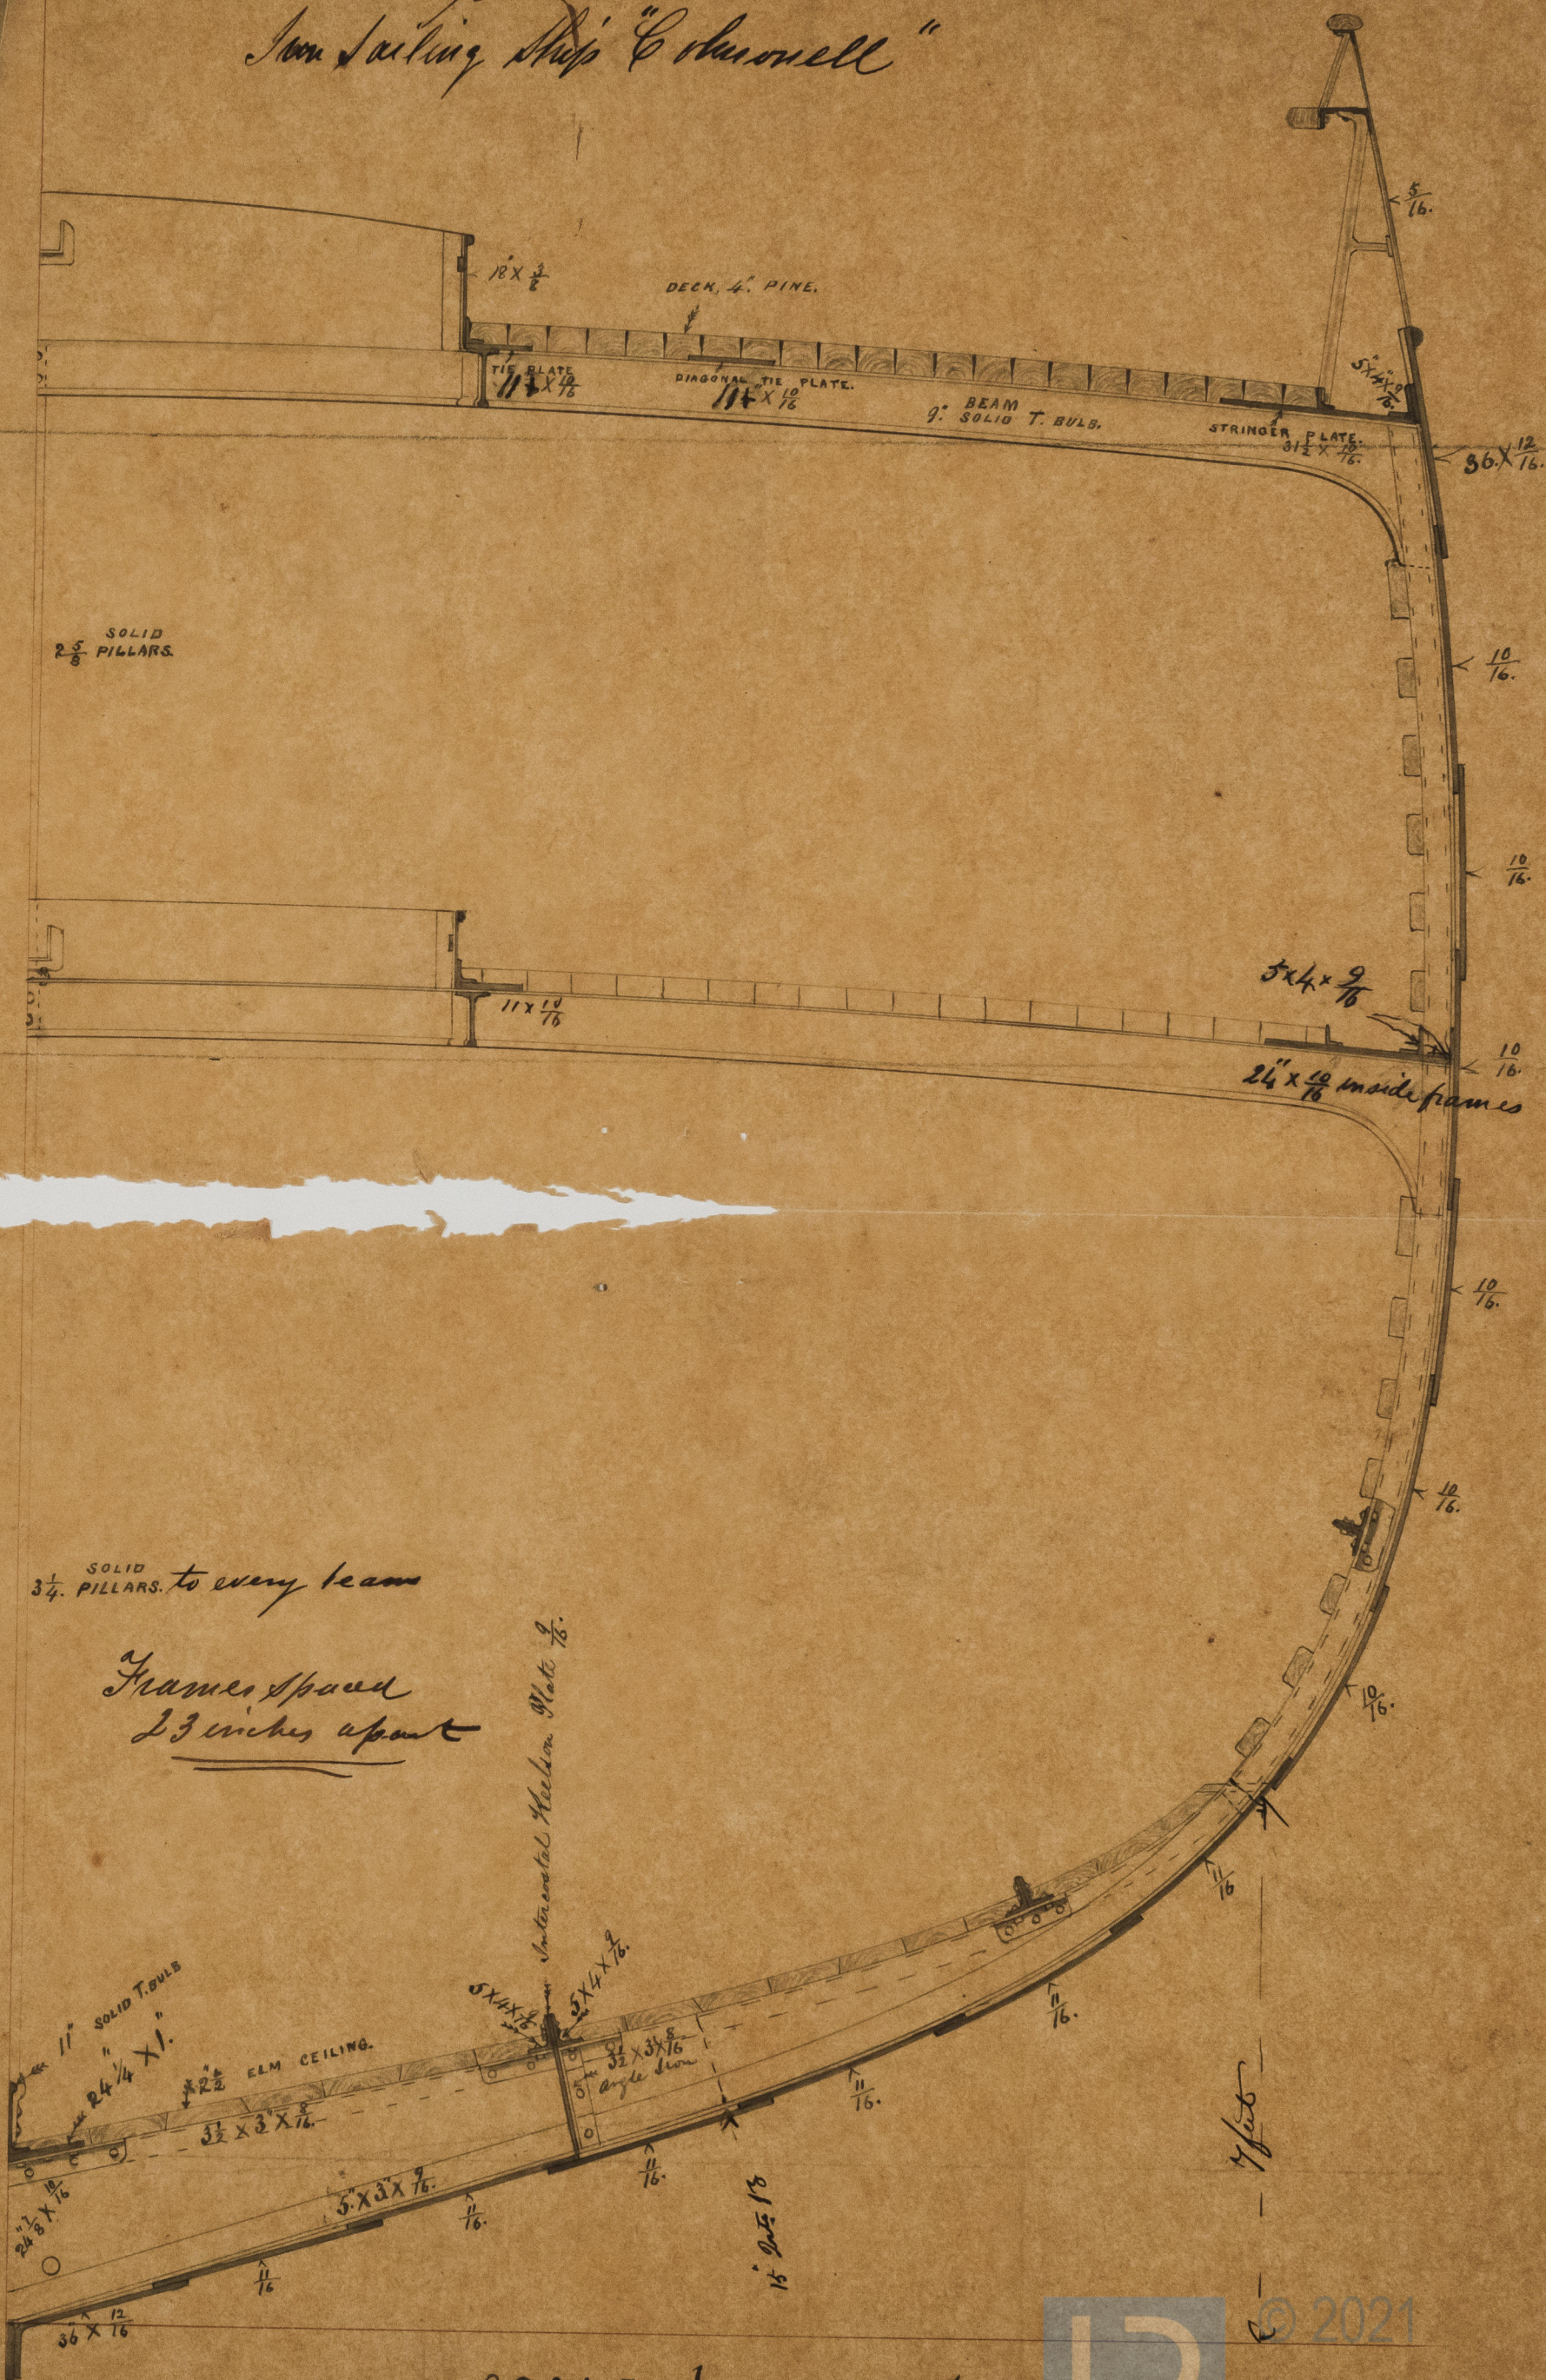

SCALE $\frac{1}{2}$ INCH = 1 FOOT.

Built John Read Esq
Port Glasgow.

IRON 504-0058