
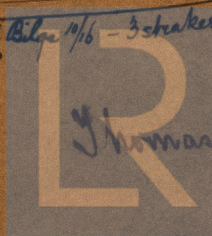


"Astrologer" S.S.

Liv. No 22913.

Scale $\frac{1}{4}$ in. = 1 ft.

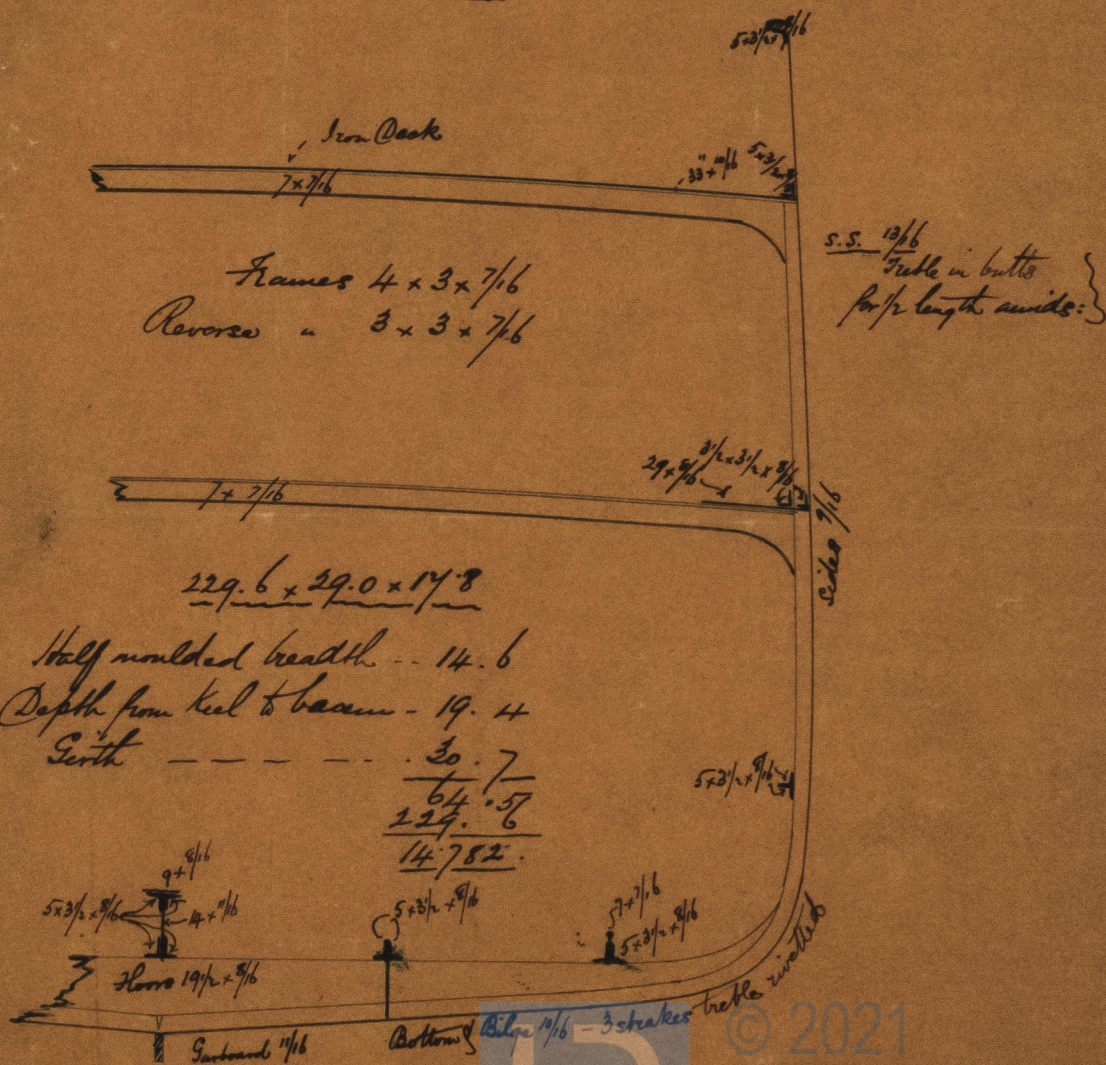

© 2021

Royden W. Royden
Lloyd's Register
Foundation

IRON 504-0190