


S.S. N^o. 165. Half Breadth Plans. Scale $\frac{1}{4}$ = 1 foot

Spar. or. Upper Deck

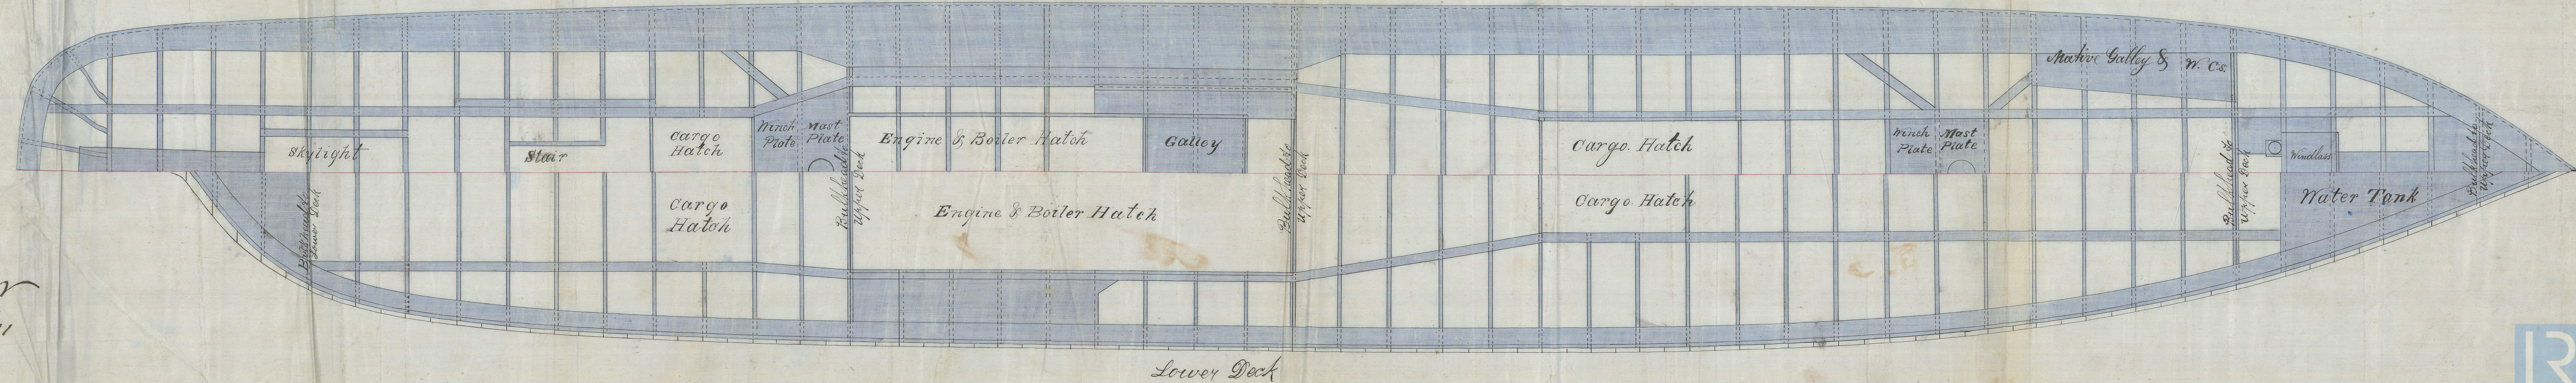

Lower Deck



© 2021
Lloyd's Register
Foundation

IR0504-0228