


WALTER HOOD & CO
Shipbuilders,
ABERDEEN.

MIDSHIP SECTION

Iron Ship "Collingwood"

10323, I

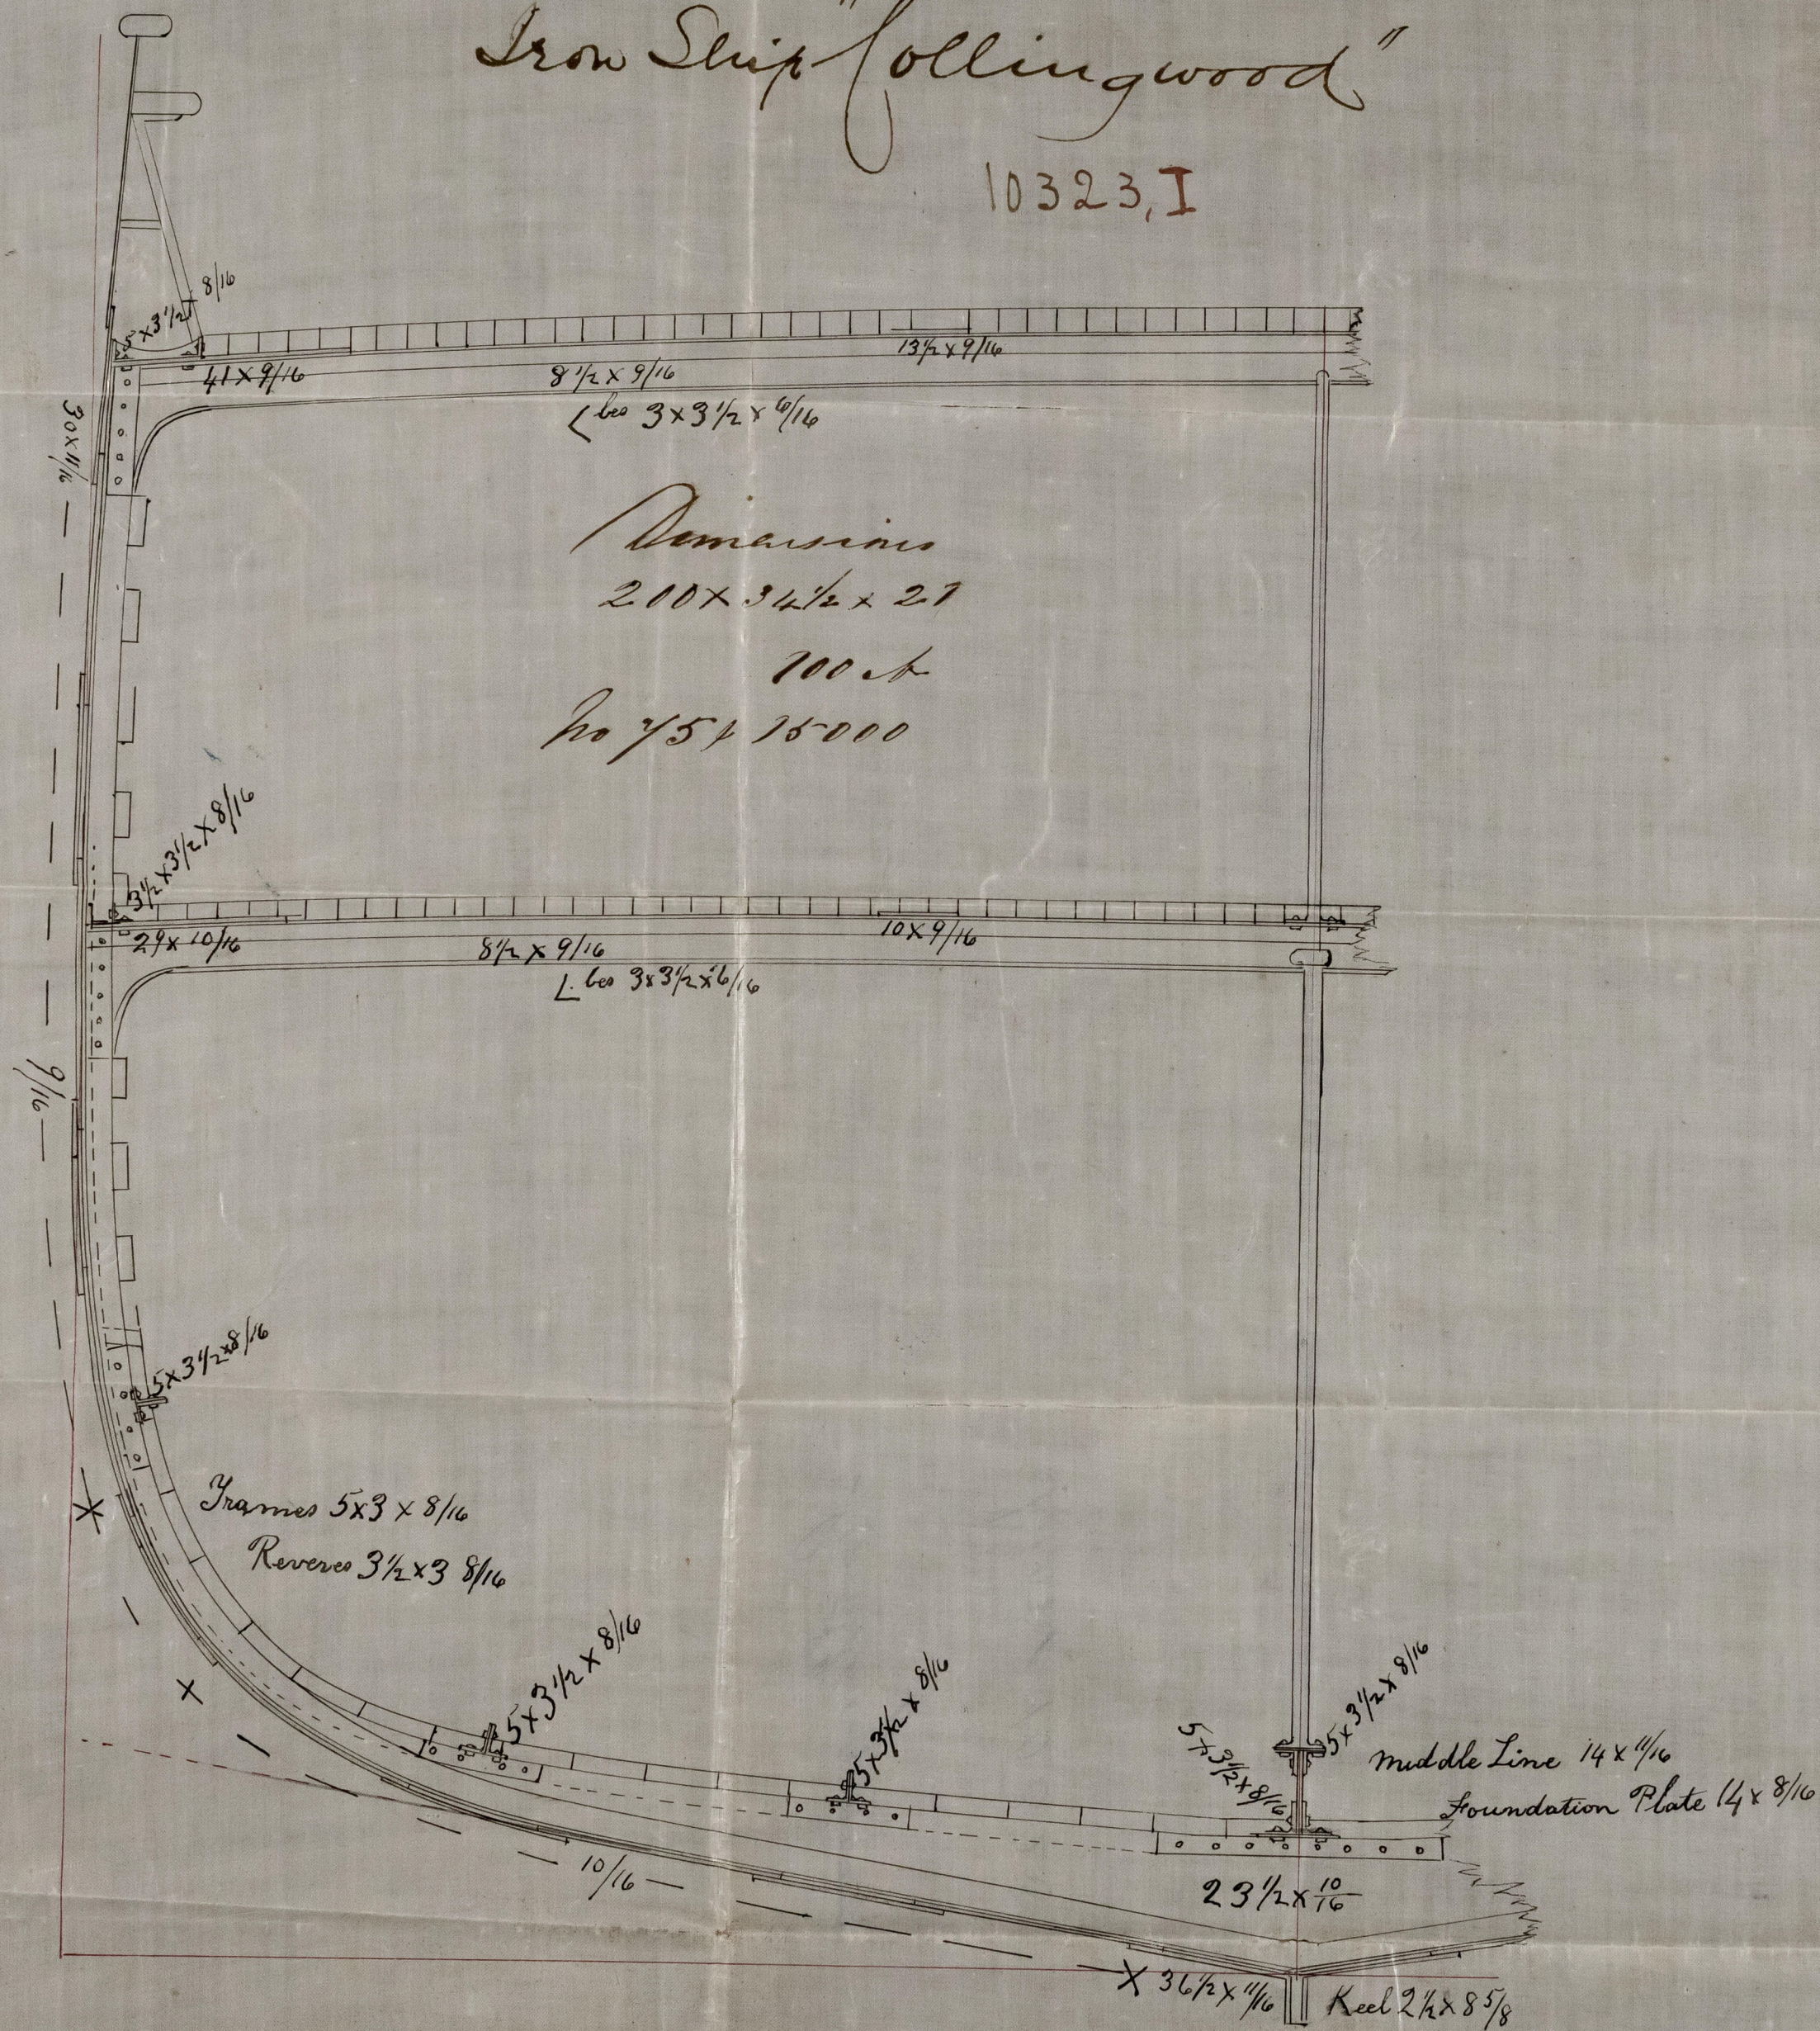

© 2021

Lloyd's Register
Foundation

IRONSOS-0108

Collingwood

7/8 x 9/16

8/16

Iron 10323

10323, I

2 1/2

15 x 8/16

er
2 1/4 x 1/2

1/8 x 5/16

unlabeled

with a note

1/4 x 1/2

1/8 x 1/4



© 2021

Lloyd's Register
IRONSO5-0168
Foundation