

508


12164 Iron

Report No. 10.741 "Rakaid"

No. 30 Ship

Dec 28/12/93

Section of Lower (Steel) Yards
Length 50' 0"

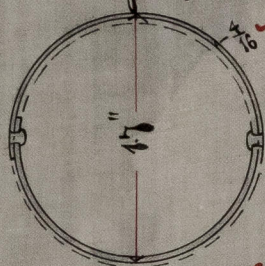


Butts double riveted

Length of Plates
Lower 8' 6"
Upper 8' 0"

Double at Slings

Section of Lower Topsail (Steel) Yards
Length 60' 0"

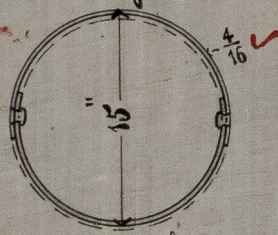


Double at Slings

"Rakaid"

Section of Lower (Iron) Masts

Foremast 72' 0"
Mainmast 74' 0"

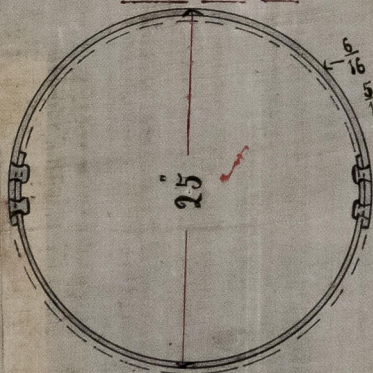

5/16 Head & Keel
Butt Straps double riveted


Masts
Length of Plates 9' 6"
9' 3"

Double at Wedging

Plates by Bolckow, Vaughan & Co.

Section of Bowspit

Length outside of Bed 14' 0"

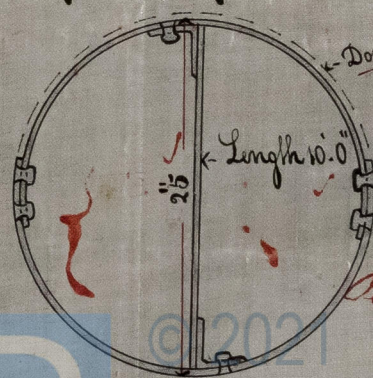

Double at Bed
outside of Bed
triple Riveted

Plates 5/16

Cheek plates to be 8/16
angles to B. 4 1/2 x 3 x 7/16



Lloyd's Register
Foundation

IRON 508 - 0066