


Scale $\frac{1}{2}$ inch = One foot.

S.S. YHAMBOA. - Report No. 1234.

Per 16/1/73

25051 west

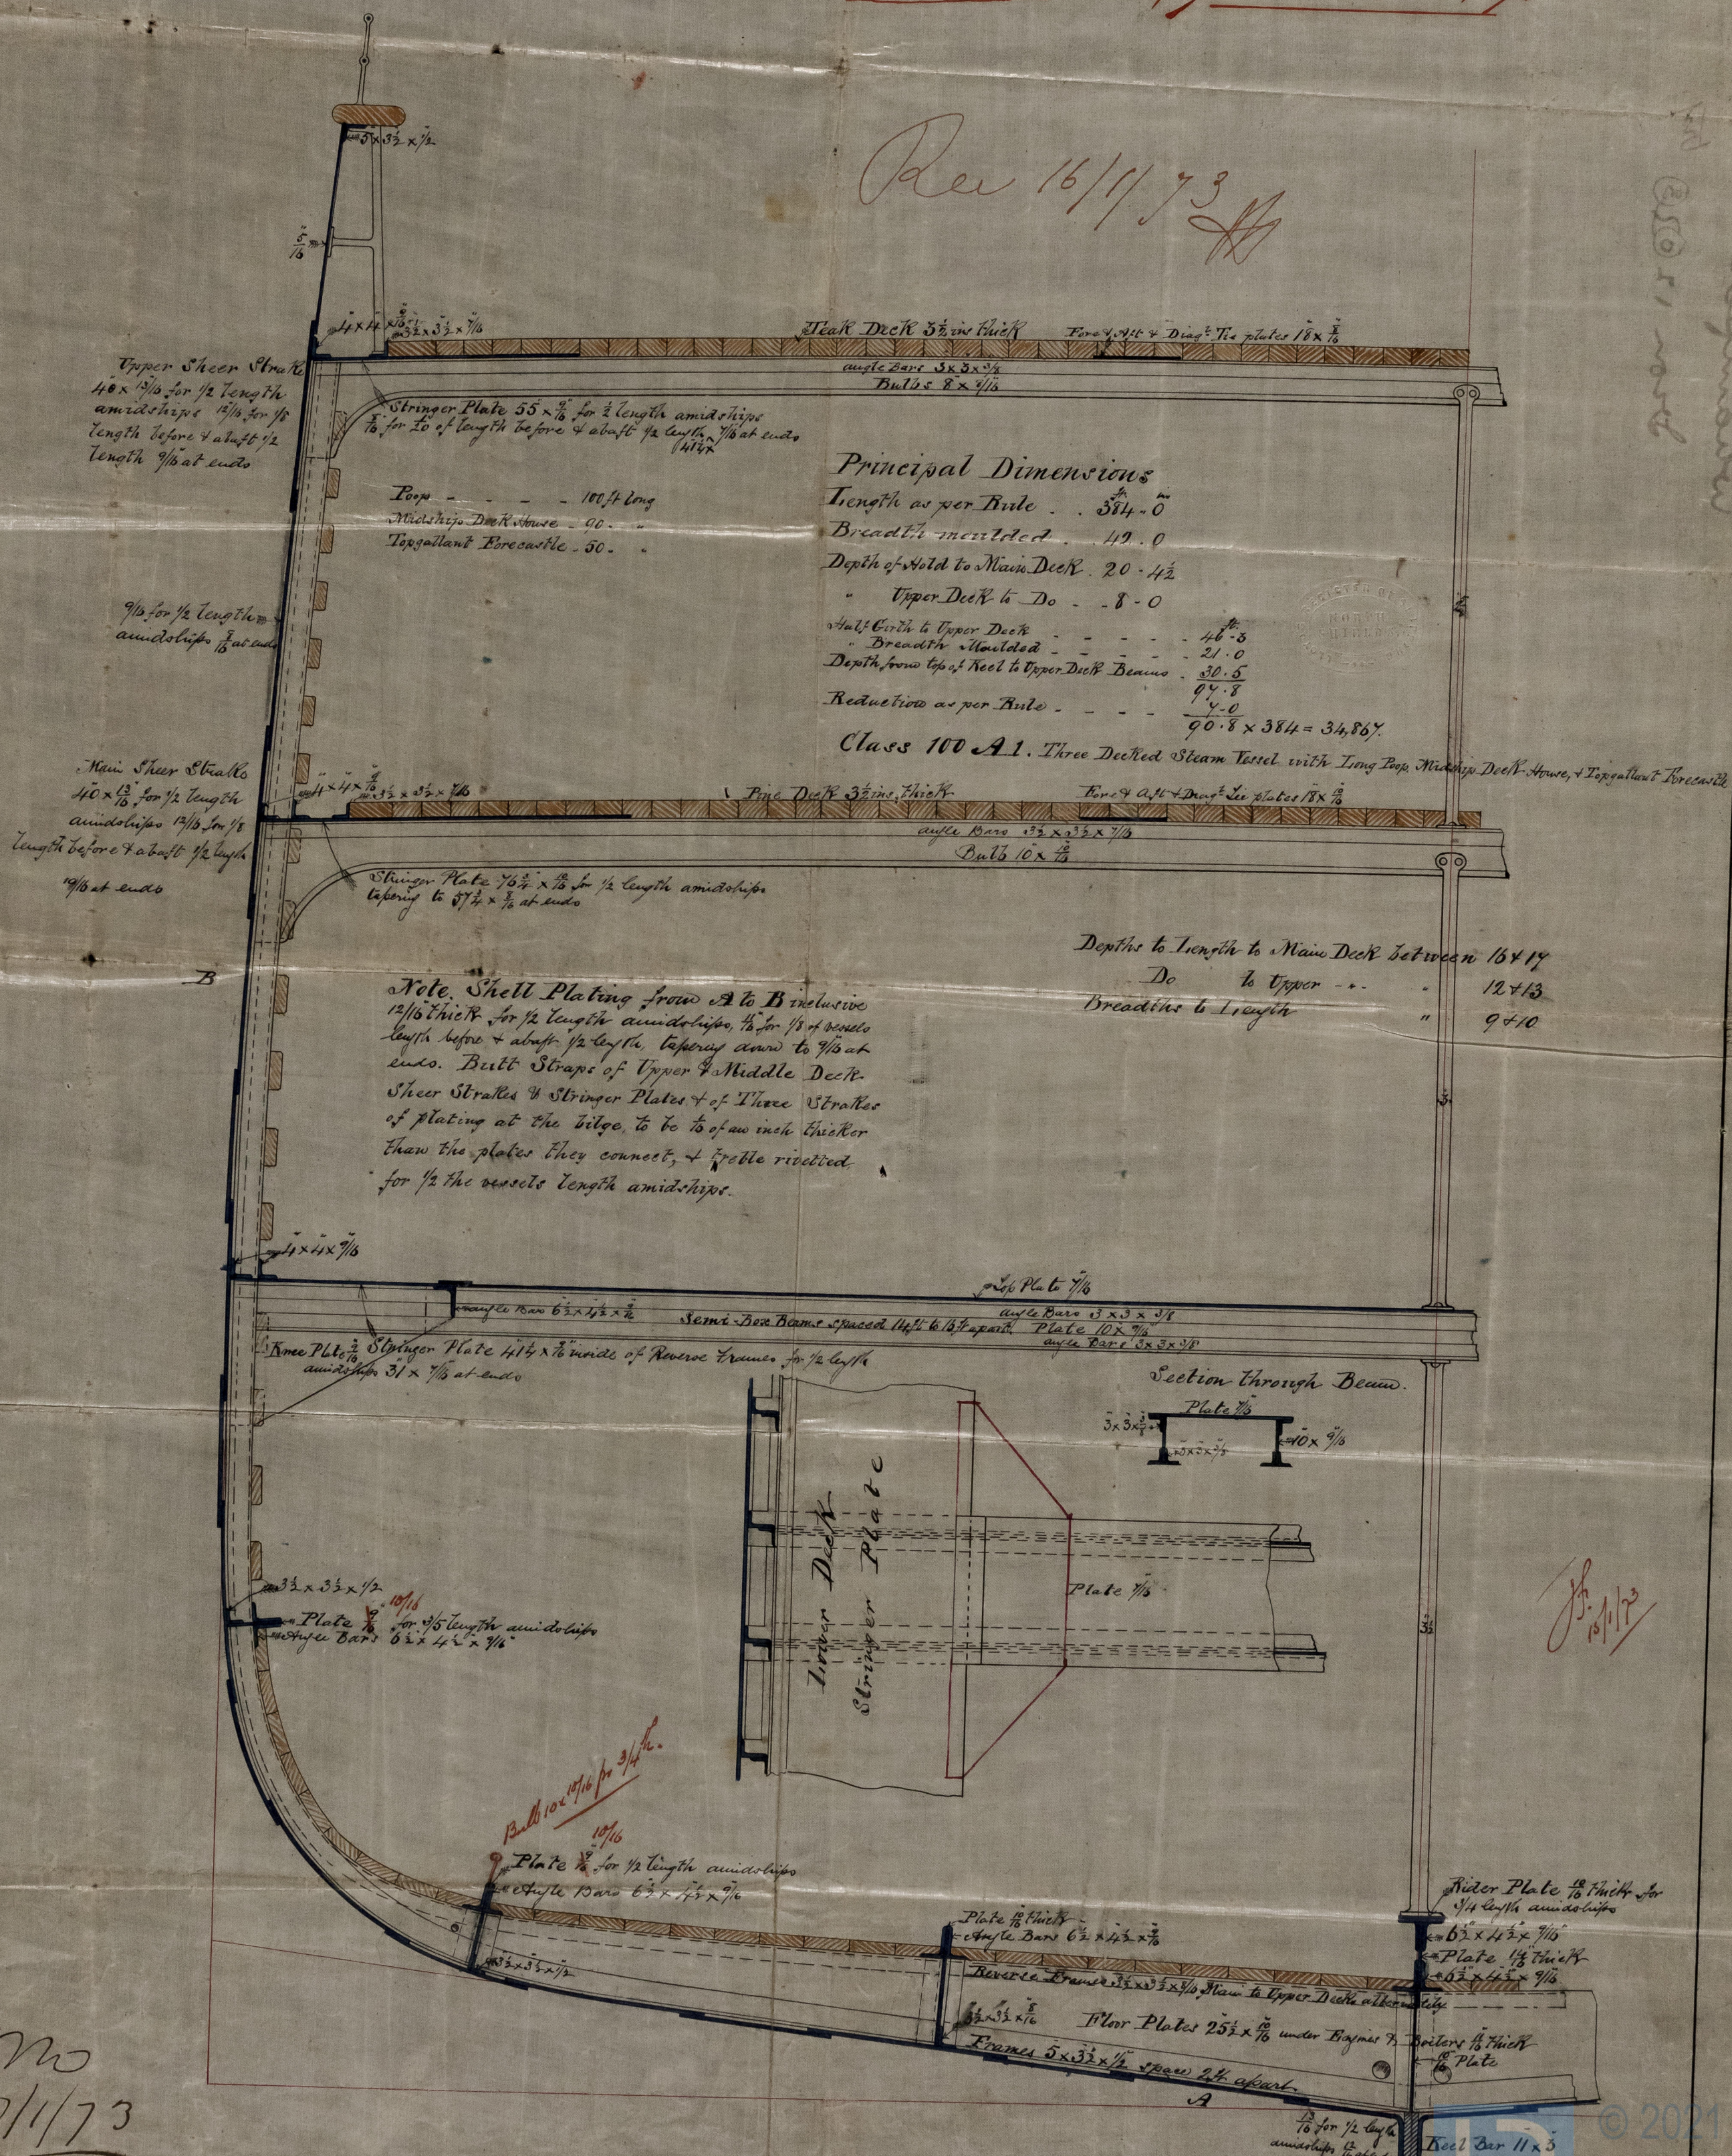


1820
17/1/73

Letter to Surgeons R. Shields

whampoa.

Iron 12023 tral.

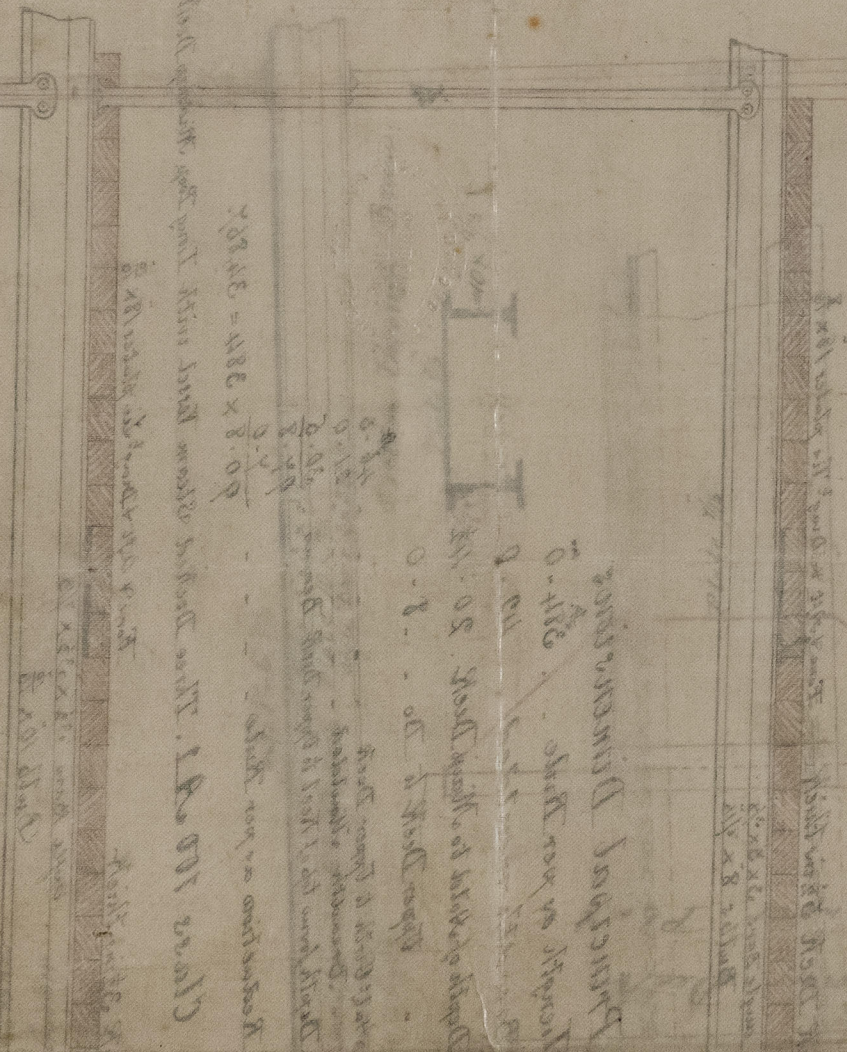

12023



© 2021
Lloyd's Register
Foundation