


# No 31 Ship

"Waikato" Report No 10.797

Feb 19 1874

## Section of Lower (Steel) Yards.

Length 40'-0"

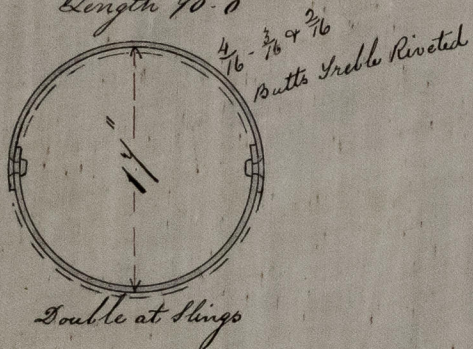


## Section of Lower Topsail (Steel) Yards.

Length 60'-0"




## Section of Lower (Iron) Masts.

Foremast 72'-0"  
Mainmast 74'-0"

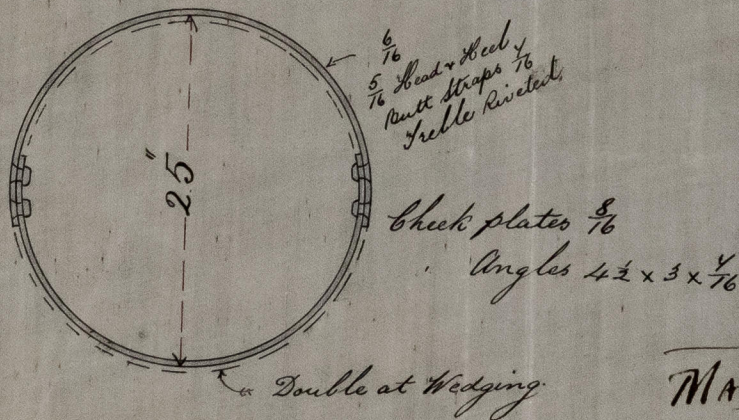

## Section of Bowsprit.





Length Outside of Bed 19'-0"

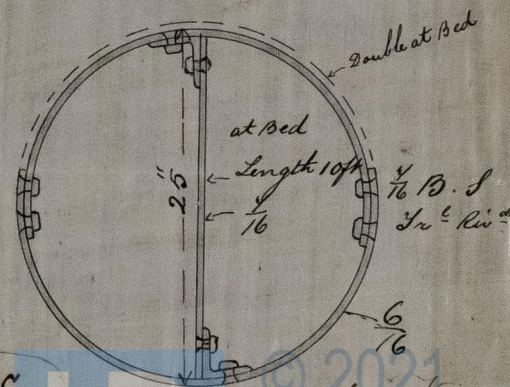

MAKERS  
Iron Plates for Masts - Bolckow Vaughan & Co  
Middlesbrough  
Steel do for Yards - Charles Atwood  
Darlington



12413 Lm

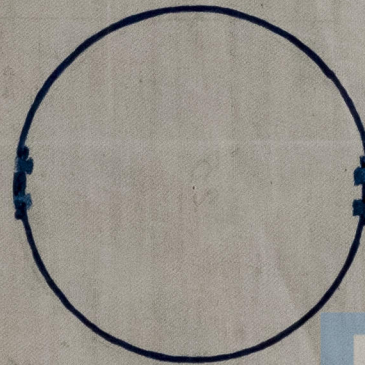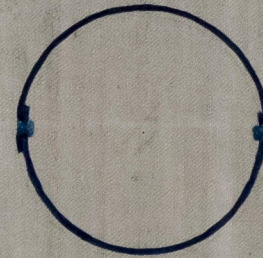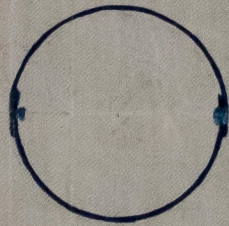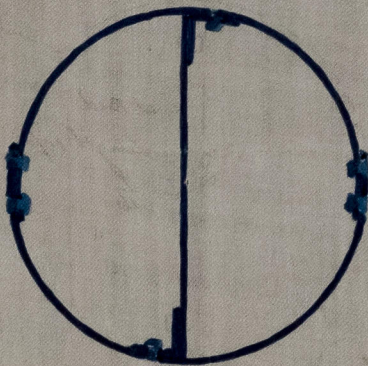

© 2021

Lloyd's Register  
Foundation

IRON 508 - 0111