


S. S. N° 25

WILLIAM HAMILTON & CO

Shipbuilders

PORT GLASGOW

AUGUST 4th 1873.

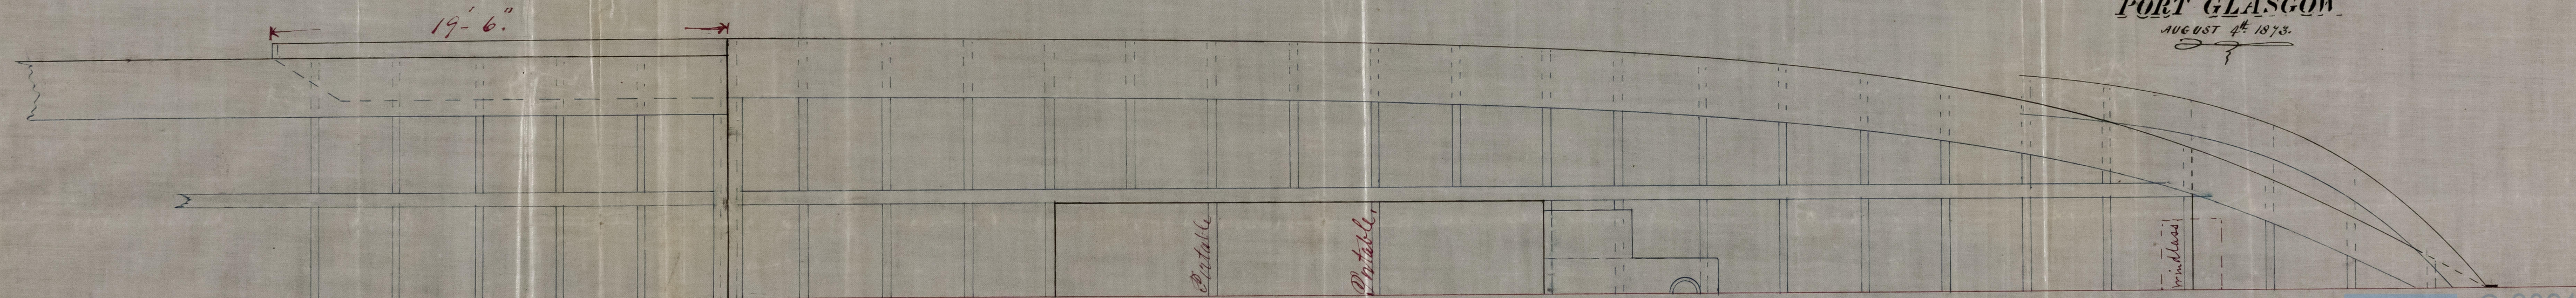

Engine & Boiler space

7x5/16
4 1/2 x 3 x 7/16

5x4x7/16
3x3x6/16

Scale 1/4 Inch = one Foot

5x4x7/16 3x3x6/16
5x4x7/16 3x3x6/16
5x4x7/16 3x3x6/16
3x3x6/16

Bulkhead



IRON 308-0230

12652 Jan.

12-21

45 x 4

Register & Books



© 2021

Lloyd's Register
Foundation

IRONS08-0230